



**ENVIRONMENT AND REGENERATION DEPARTMENT**  
Chris Lee - Director



James McGinlay  
Head of Sustainable Communities  
London Borough of Merton  
Merton Civic Centre  
London Road  
Morden SM4 5DX

*Direct Line:* 020 8545 3214  
*Fax:* 020 8545 4865  
Please ask for Paul Atie  
*Date:* 20 May 2016

**Dear Resident / Business**

Following the Council's decision to convert Valley Gardens area from CW CPZ to CW2 CPZ, I am writing to inform you that the works will start shortly, which will be carried out by F M Conway Ltd on behalf of the Council.

**DATE AND TIME OF WORKS**

It is anticipated that the works will start the week commencing 6 June 2016 for a period of 1 week, weather permitting. Work will be carried out between 8am and 4.30pm. To allow the works to be carried out as quickly as possible, temporary parking restrictions may be introduced, although parking cones and signs will be in place to indicate the areas where parking would be prohibited. By doing so, this will keep the roads free of parked vehicles allowing a smooth transition of the works. Vehicles would be allowed back onto the road once the lining work is complete or after the working day.

Notices and cones will be placed in your road 12 – 48hrs prior to work being undertaken.

The work schedule of when your road will be marked is shown below.

**SCHEDULE OF WORKS:**

Road markings and installation of signs in:

Valley Gardens, North Gardens and South Gardens: 6 - 10 June 2016.

Target operational date: 11 July 2016.

**FURTHER INFORMATION AND CONTACT DETAILS FOR THE WORKS:**

- Gus Smith 07748632920 - FM Conway Ltd (Signing Contractor):
- Tarkan Omer, 0791 9493 010 - FM Conway Ltd (Lining Contractor):
- Barry Copestake 020 8545 3840 - Merton Council

  
**PAUL ATIE | SENIOR ENGINEER  
COMMISSIONING TEAM  
FUTURE MERTON  
LONDON BOROUGH OF MERTON**

**Proposed Controlled Parking Zone  
(CPZ) CW2 Ext - Valley Gardens Area.**



ISSUE DATE : 20 MAY 2016

**Dear Resident / Business**

This leaflet is to update the community of the outcome of the statutory consultation that was carried out between 4th and 31st December 2015, and to inform you of the Council's decision on the proposal to introduce the CW2 Controlled Parking Zone (CPZ) to include Valley Gardens, North Gardens and South Gardens, as shown in plan overleaf.

The representations received along with officer's recommendations were reported to the Cabinet Member for Environment Sustainability and Regeneration in April 2016. After careful consideration it has been agreed to proceed with the making of the relevant Traffic Management Orders and the implementation of the CW2 CPZ to include Valley Gardens, North Gardens and South Gardens, operational Monday to Saturday between 8.30am and 6.30pm, as per the attached plan.

The report and the Council's decision can be viewed online using the following link: [www.merton.gov.uk/cw2\\_cpz](http://www.merton.gov.uk/cw2_cpz).

**What happens next**

The Traffic Management Orders, which allows the restrictions to be implemented and administered, will be published in the London Gazette and the local newspaper shortly. Notices will also be placed on lamp columns in the affected area. It is anticipated that the new CPZ will come into operation on 11 July 2016.

Finally we would like to thank you for your participation in the consultation process and for your feedback. If you require any further information please email: [trafficandhighways@merton.gov.uk](mailto:trafficandhighways@merton.gov.uk) and quote reference [ES/CW2](#).

Please be advised that your new zone would be called CW2 and your permits (not visitors permit) will be changed free of Charge to reflect the new zone. My colleagues in permit section will contact you in due course to change your permit. We apologise in advance for any inconvenience that may be caused by these works.

Please see overleaf for details of the schedule of works. Council's web site [www.merton.gov.uk/cw2\\_cpz](http://www.merton.gov.uk/cw2_cpz).


**Colliers Wood Ward Councillors**

Cllr Nick Draper Tel - 07772 799 036 Email: [nick.draper@merton.gov.uk](mailto:nick.draper@merton.gov.uk)

Cllr Caroline Cooper-Marbiah Tel - 07704055066 Email: [caroline.cooper-marbiah@merton.gov.uk](mailto:caroline.cooper-marbiah@merton.gov.uk)

Cllr Laxmi Attawar Tel - 07818 062647 Email: [laxmi.attawar@merton.gov.uk](mailto:laxmi.attawar@merton.gov.uk)

The contact details of ward councillors are provided for information purposes only.

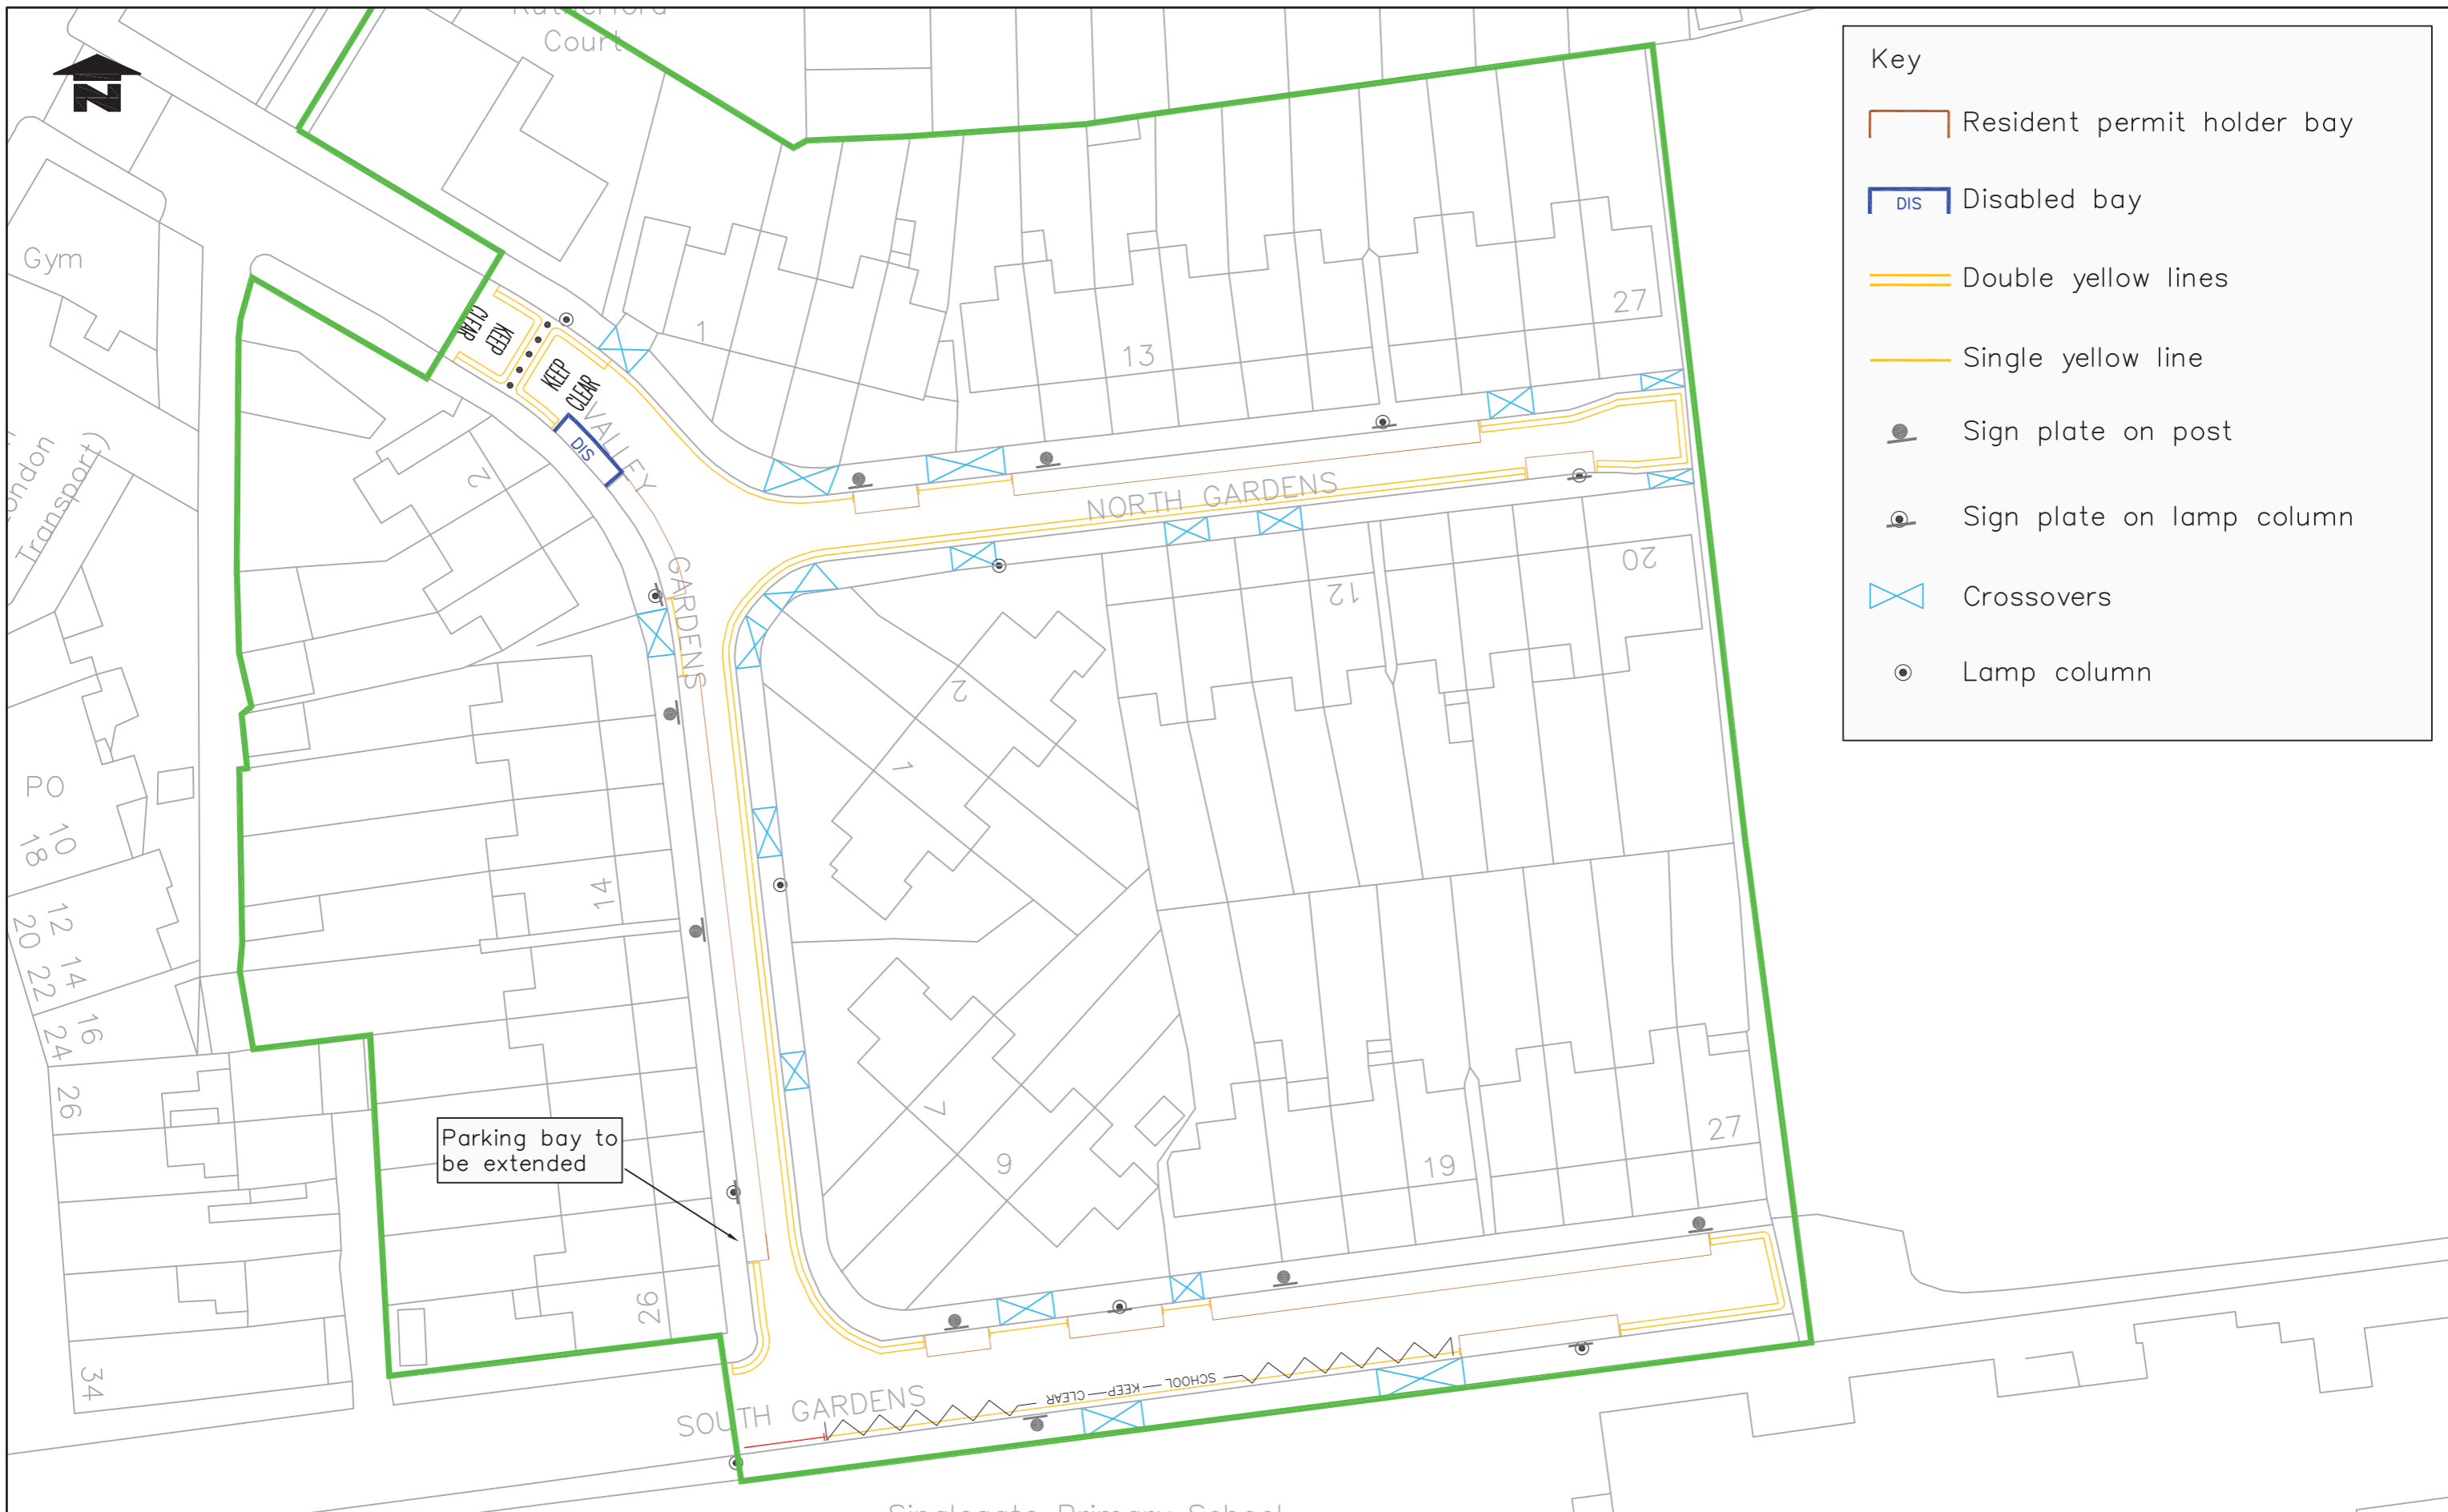

**Key**

-  Resident permit holder bay
-  Disabled bay
-  Double yellow lines
-  Single yellow line
-  Sign plate on post
-  Sign plate on lamp column
-  Crossovers
-  Lamp column

Parking bay to be extended

**Notes**  
Do not scale from this drawing

Rev.	Revisions	Drawn	Slg.	Date	Chkd.	Slg.	Date	App.	Slg.	Date



**TRAFFIC & HIGHWAYS**

Reproduced from/based upon the Ordnance Survey's 1:1250 maps with the permission of the Controller of H.M.S.O., Crown Copyright Reserved. Unauthorised reproduction infringes Crown copyright © and may lead to prosecution or civil proceedings London Borough of Merton 100019259 2005

Drawn by <b>B.C.</b>	Slg.	Date <b>APR2016</b>
Checked by	Slg.	Date <b>APR2016</b>
Approved by	Slg.	Date <b>APR2016</b>

**PROJECT**  
Controlled Parking Zones (CPZs)

**TITLE**  
CW2  
Design Layout



Merton Civic Centre  
London Road  
Morden, Surrey  
SM4 5DX  
www.merton.gov.uk

Drawing No. <b>Z78-239-01</b>
Revision -
Classification <b>IMPLEMENTATION</b>
Scale 1:500