

Description

On the northeast side. From a point 2 metres southeast of the property boundary of Nos 46A and 48, northwest for a distance of 6 metres.



EV sign to go on lamp column 5.

KEY

- EV Electrical charging bay
- ✗ New post
- ✕ Crossovers
- Permit holder bay
- Lamp Column
- Shared use bay

Note

- Main sign to have an x-height of 20mm
- Subplate to have an x-height of 15mm
- Return existing permit holder sign to Civic Centre
- BATCH 15

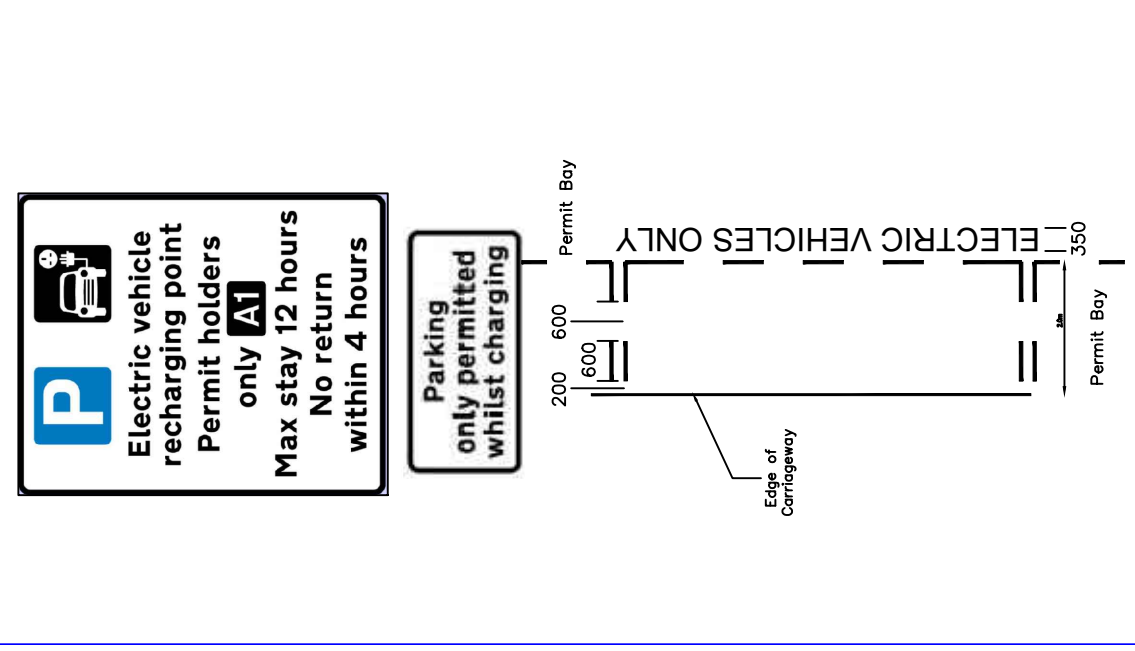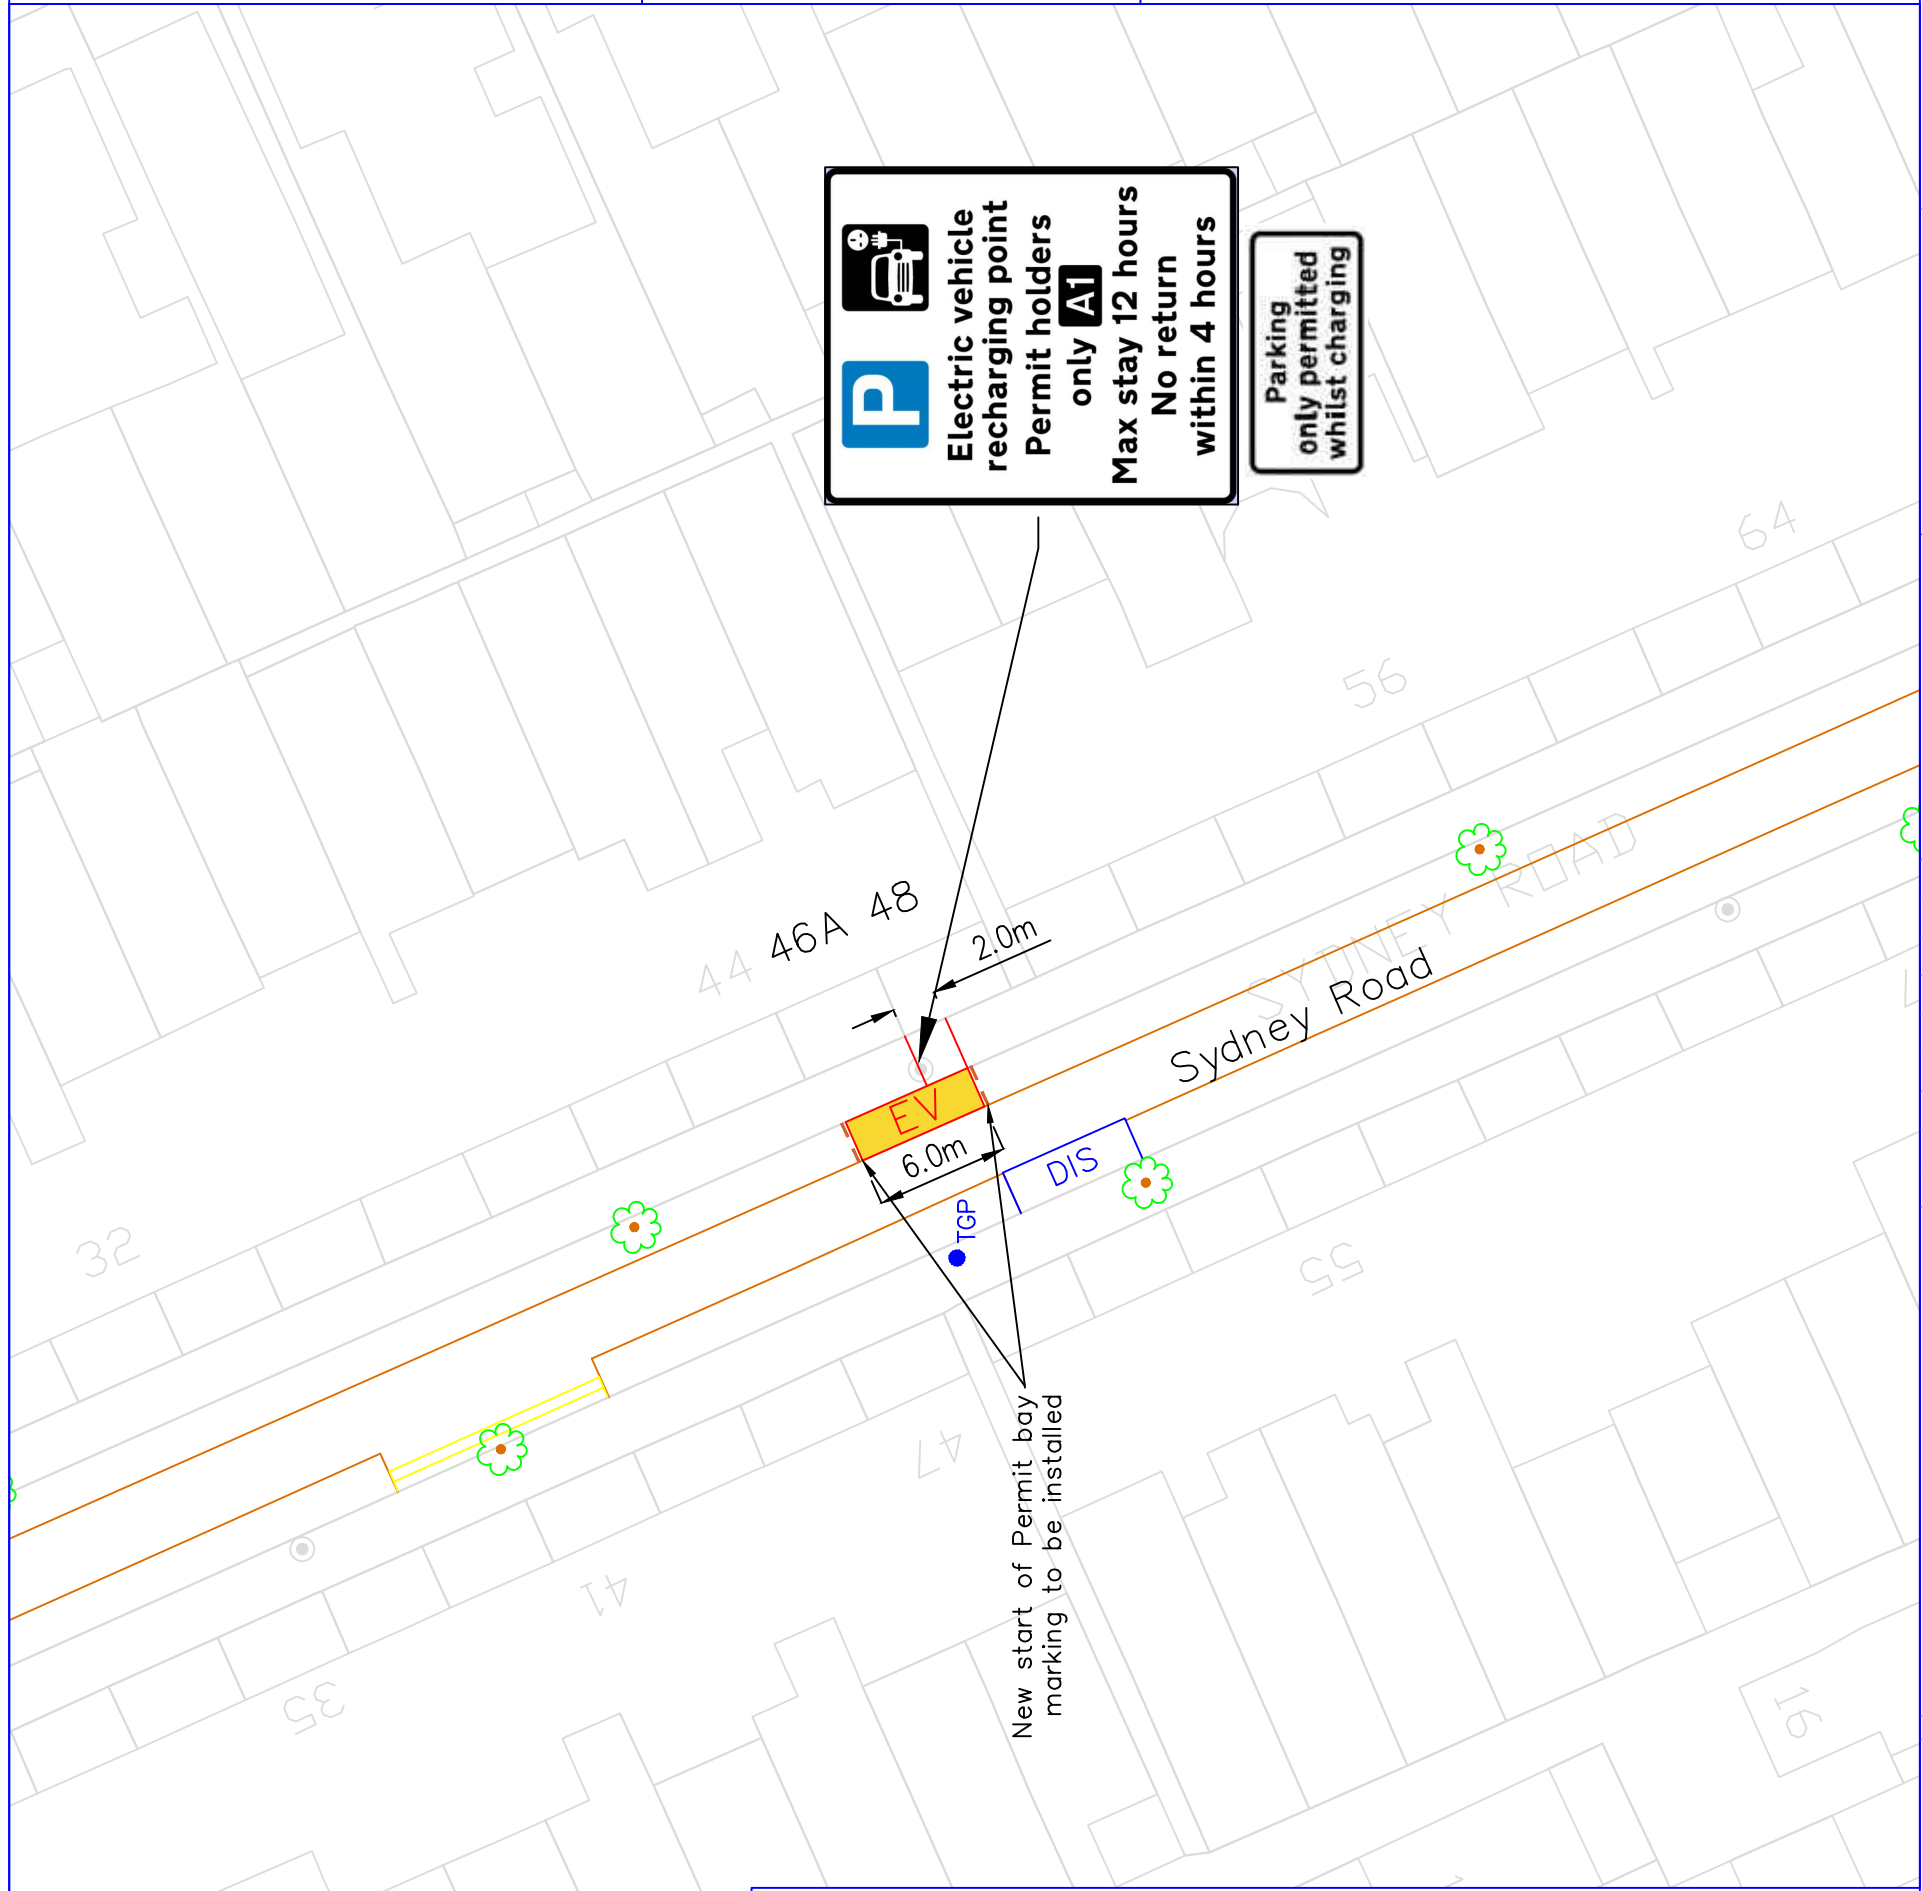

Notes
Do not scale from this drawing

ENVIRONMENT CIVIC PRIDE & CLIMATE DEPARTMENT		FUTURE MERTON	
<small>Reproduced from/Assess upon the Certificate Survey/A 1:2500 maps with the permission of the Controller of Publications. Information copyright reserved and may lead to prosecution or civil proceedings. London Borough of Merton 10010229 2005</small>		Drawn by SC	Date 27.03.24
PROJECT LAMP COLUMN EV CHARGING BAYS		Checked by SC	Date 27.03.24
TITLE 46A Sydney Road Raynes Park, SW20 8EF (Zone A1)		Drawn by SC	Date 27.03.24

MERTON
LONDON BOROUGH

Classification
CONSTRUCTION

Scale
1:500

Revision
Z30-015-03