



Description

On the north side of Bordesley Road running east to west between Bordesley Road and Abbotsbury Road. From a point 8.7 east of the junction with Bordesley Road running north to south, eastward for a distance of 5.5 metres.

EV sign to go on lamp column 2.

KEY


- EV Electrical charging bay
- Lamp Column
- Sign Post
- Permit bay
- ⊗ Crossover

Note

Main sign to have an x-height of 20mm
 Subplate to have an x-height of 15mm
 New post to east of EV bay with relocated permit holder sign.


Transverse lines between bays.

BATCH 16

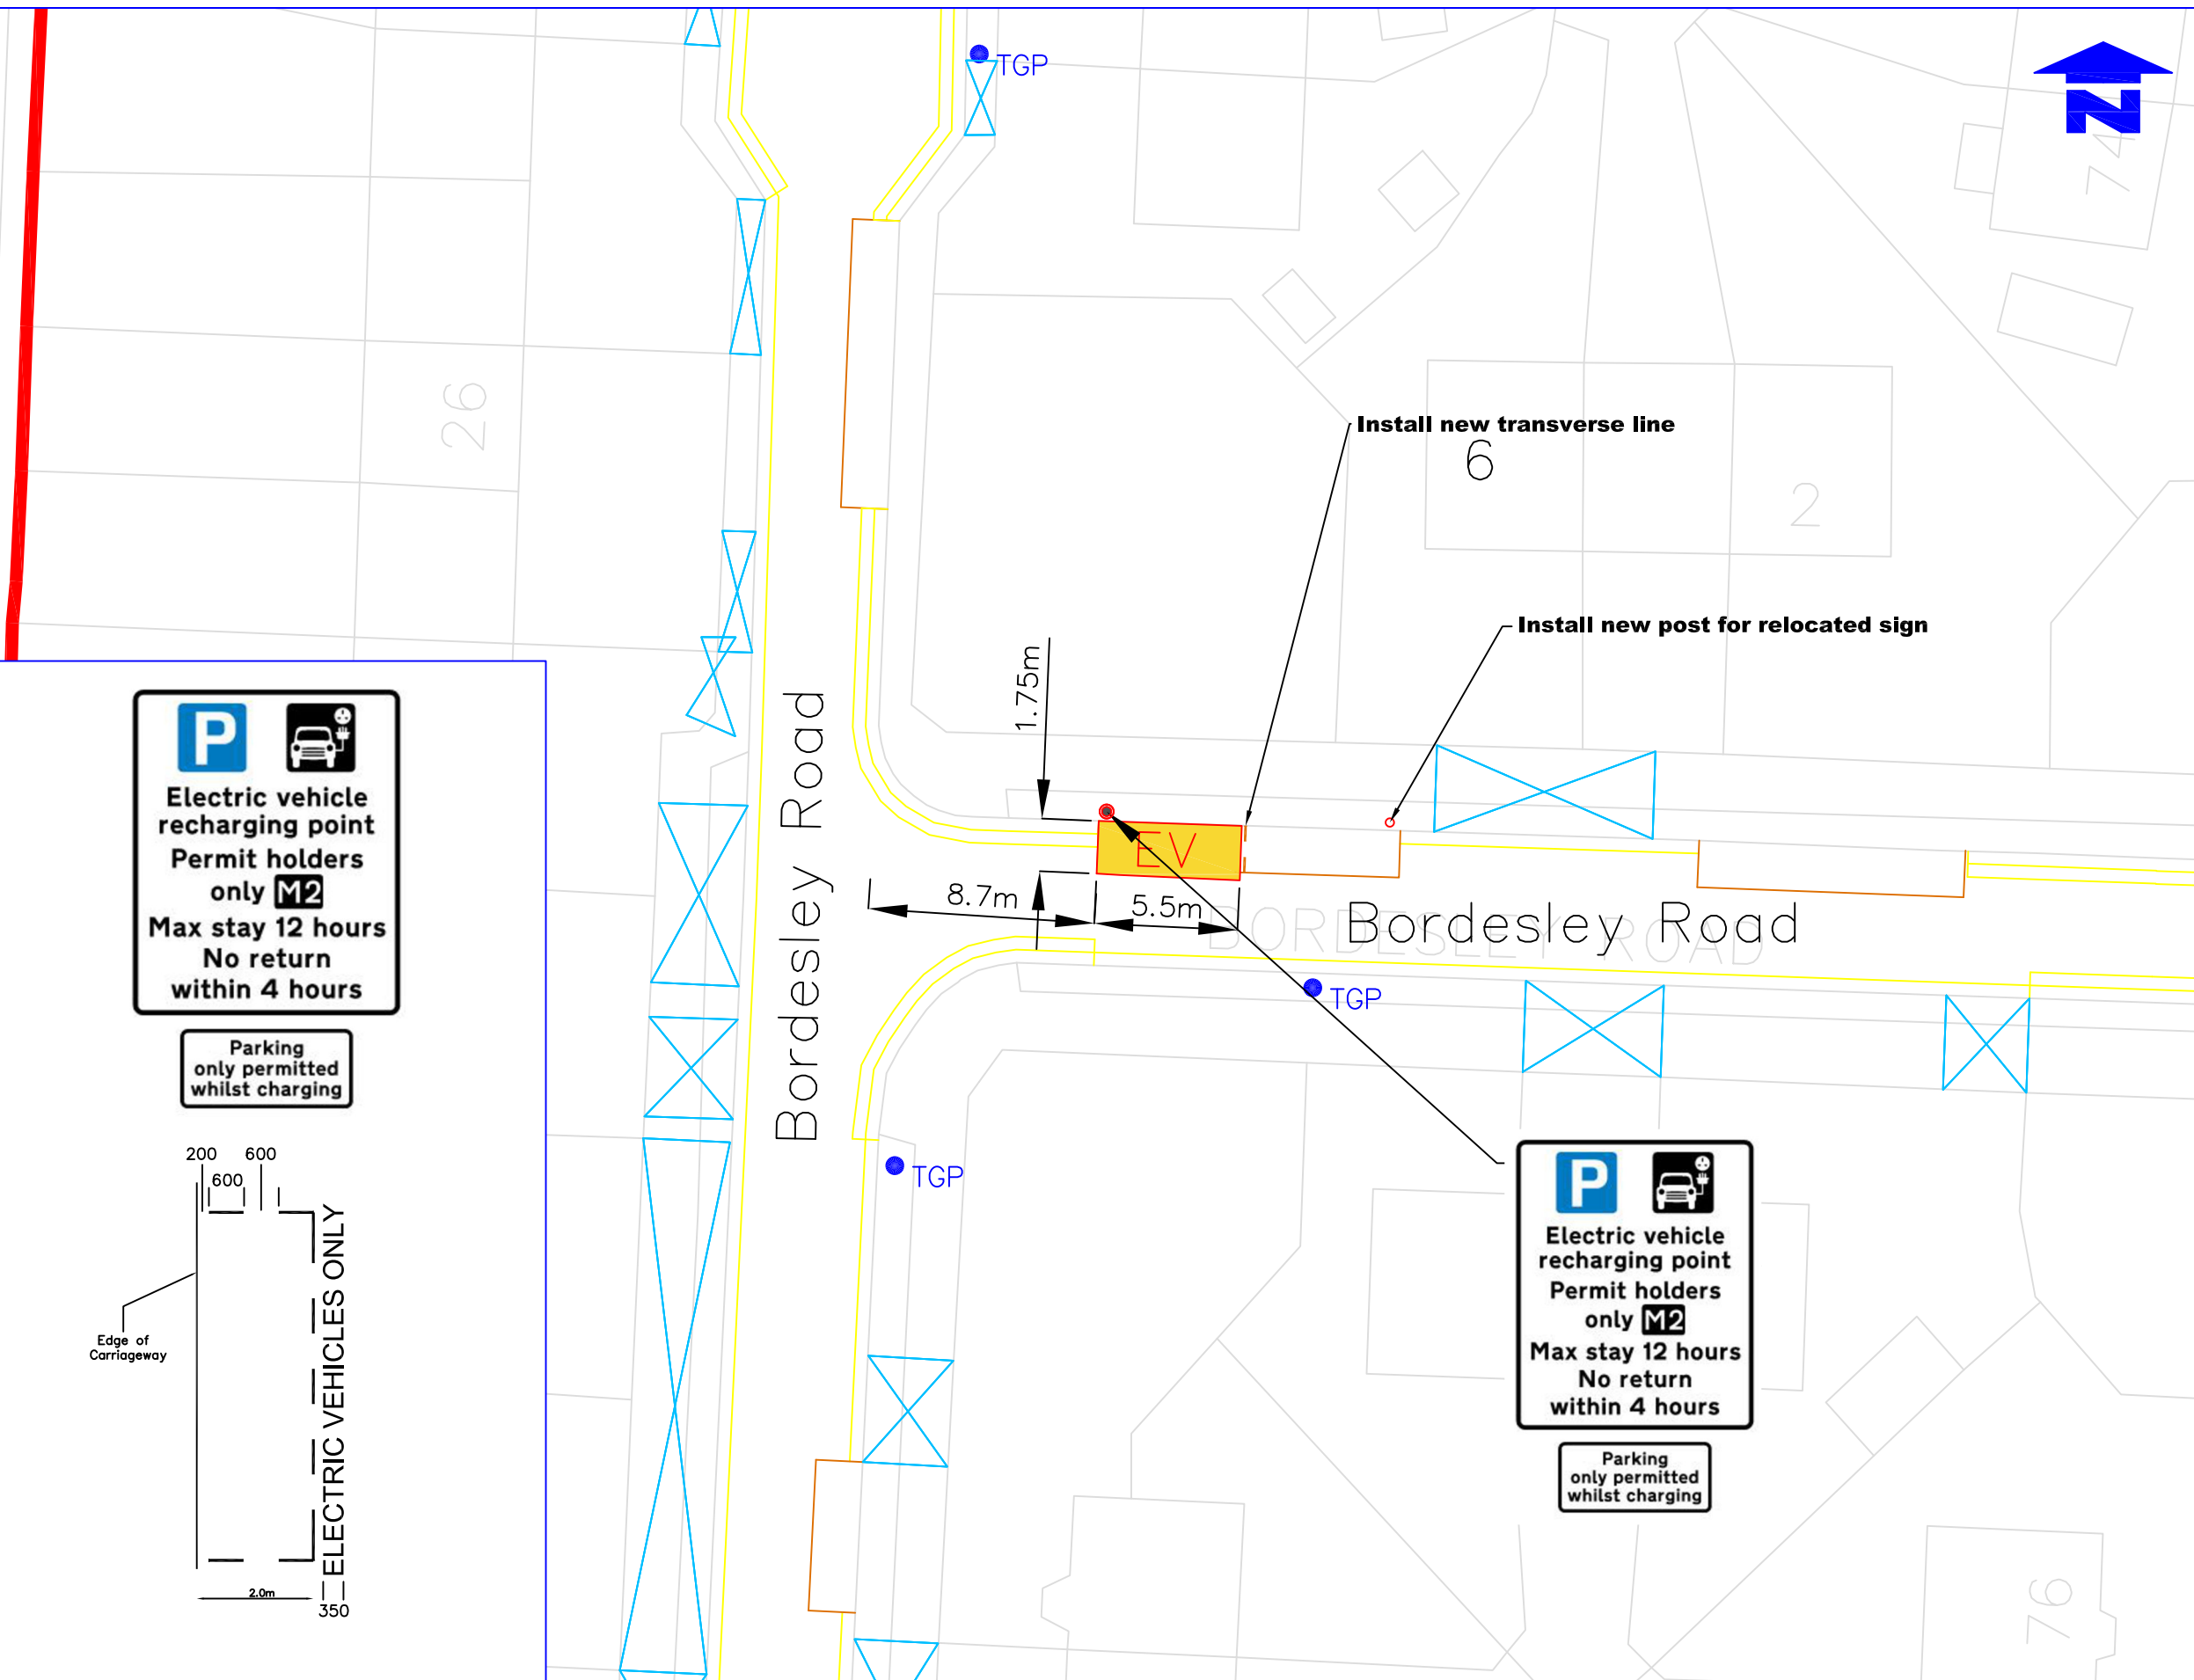

P
Electric vehicle recharging point
 Permit holders only **M2**
 Max stay 12 hours
 No return within 4 hours

Parking only permitted whilst charging

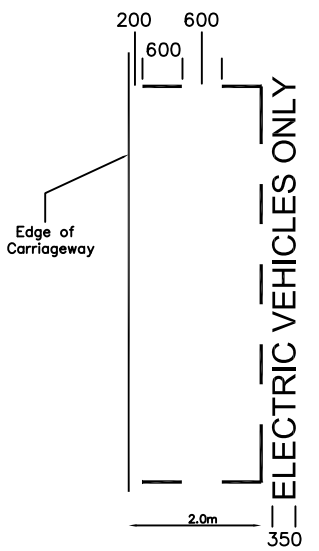

Notes
 Do not scale from this drawing

Rev.	Revisions	Drawn	Sig.	Date	Chkd.	Sig.	Date	App.	Sig.	Date

ENVIRONMENT
 CIVIC PRIDE AND CLIMATE
 DEPARTMENT

Reproduced from/based upon the Ordnance Survey's 1:1250 maps with the permission of the Controller of H.M.S.O., Crown Copyright Reserved. Unauthorised reproduction infringes Crown copyright and may lead to prosecution or civil proceedings. London Borough of Merton (0001925) 2005

Drawn by	Sig.	Date
SC		Oct 24
Checked by	Sig.	Date
SC		Oct 24
Approved by	Sig.	Date

PROJECT
LAMP COLUMN EV CHARGING BAYS

TITLE
 6 Bordesley Road
 Morden SM4 5LR (Zone M2)



Drawing No.	Z30-016-09
Revision	
Classification	CONSTRUCTION
Scale	1:500