


**WIMBLEDON HILL
PUBLIC SPACE IMPROVEMENTS**

JUNCTION ENTRY TREATMENTS

SPRING 2022

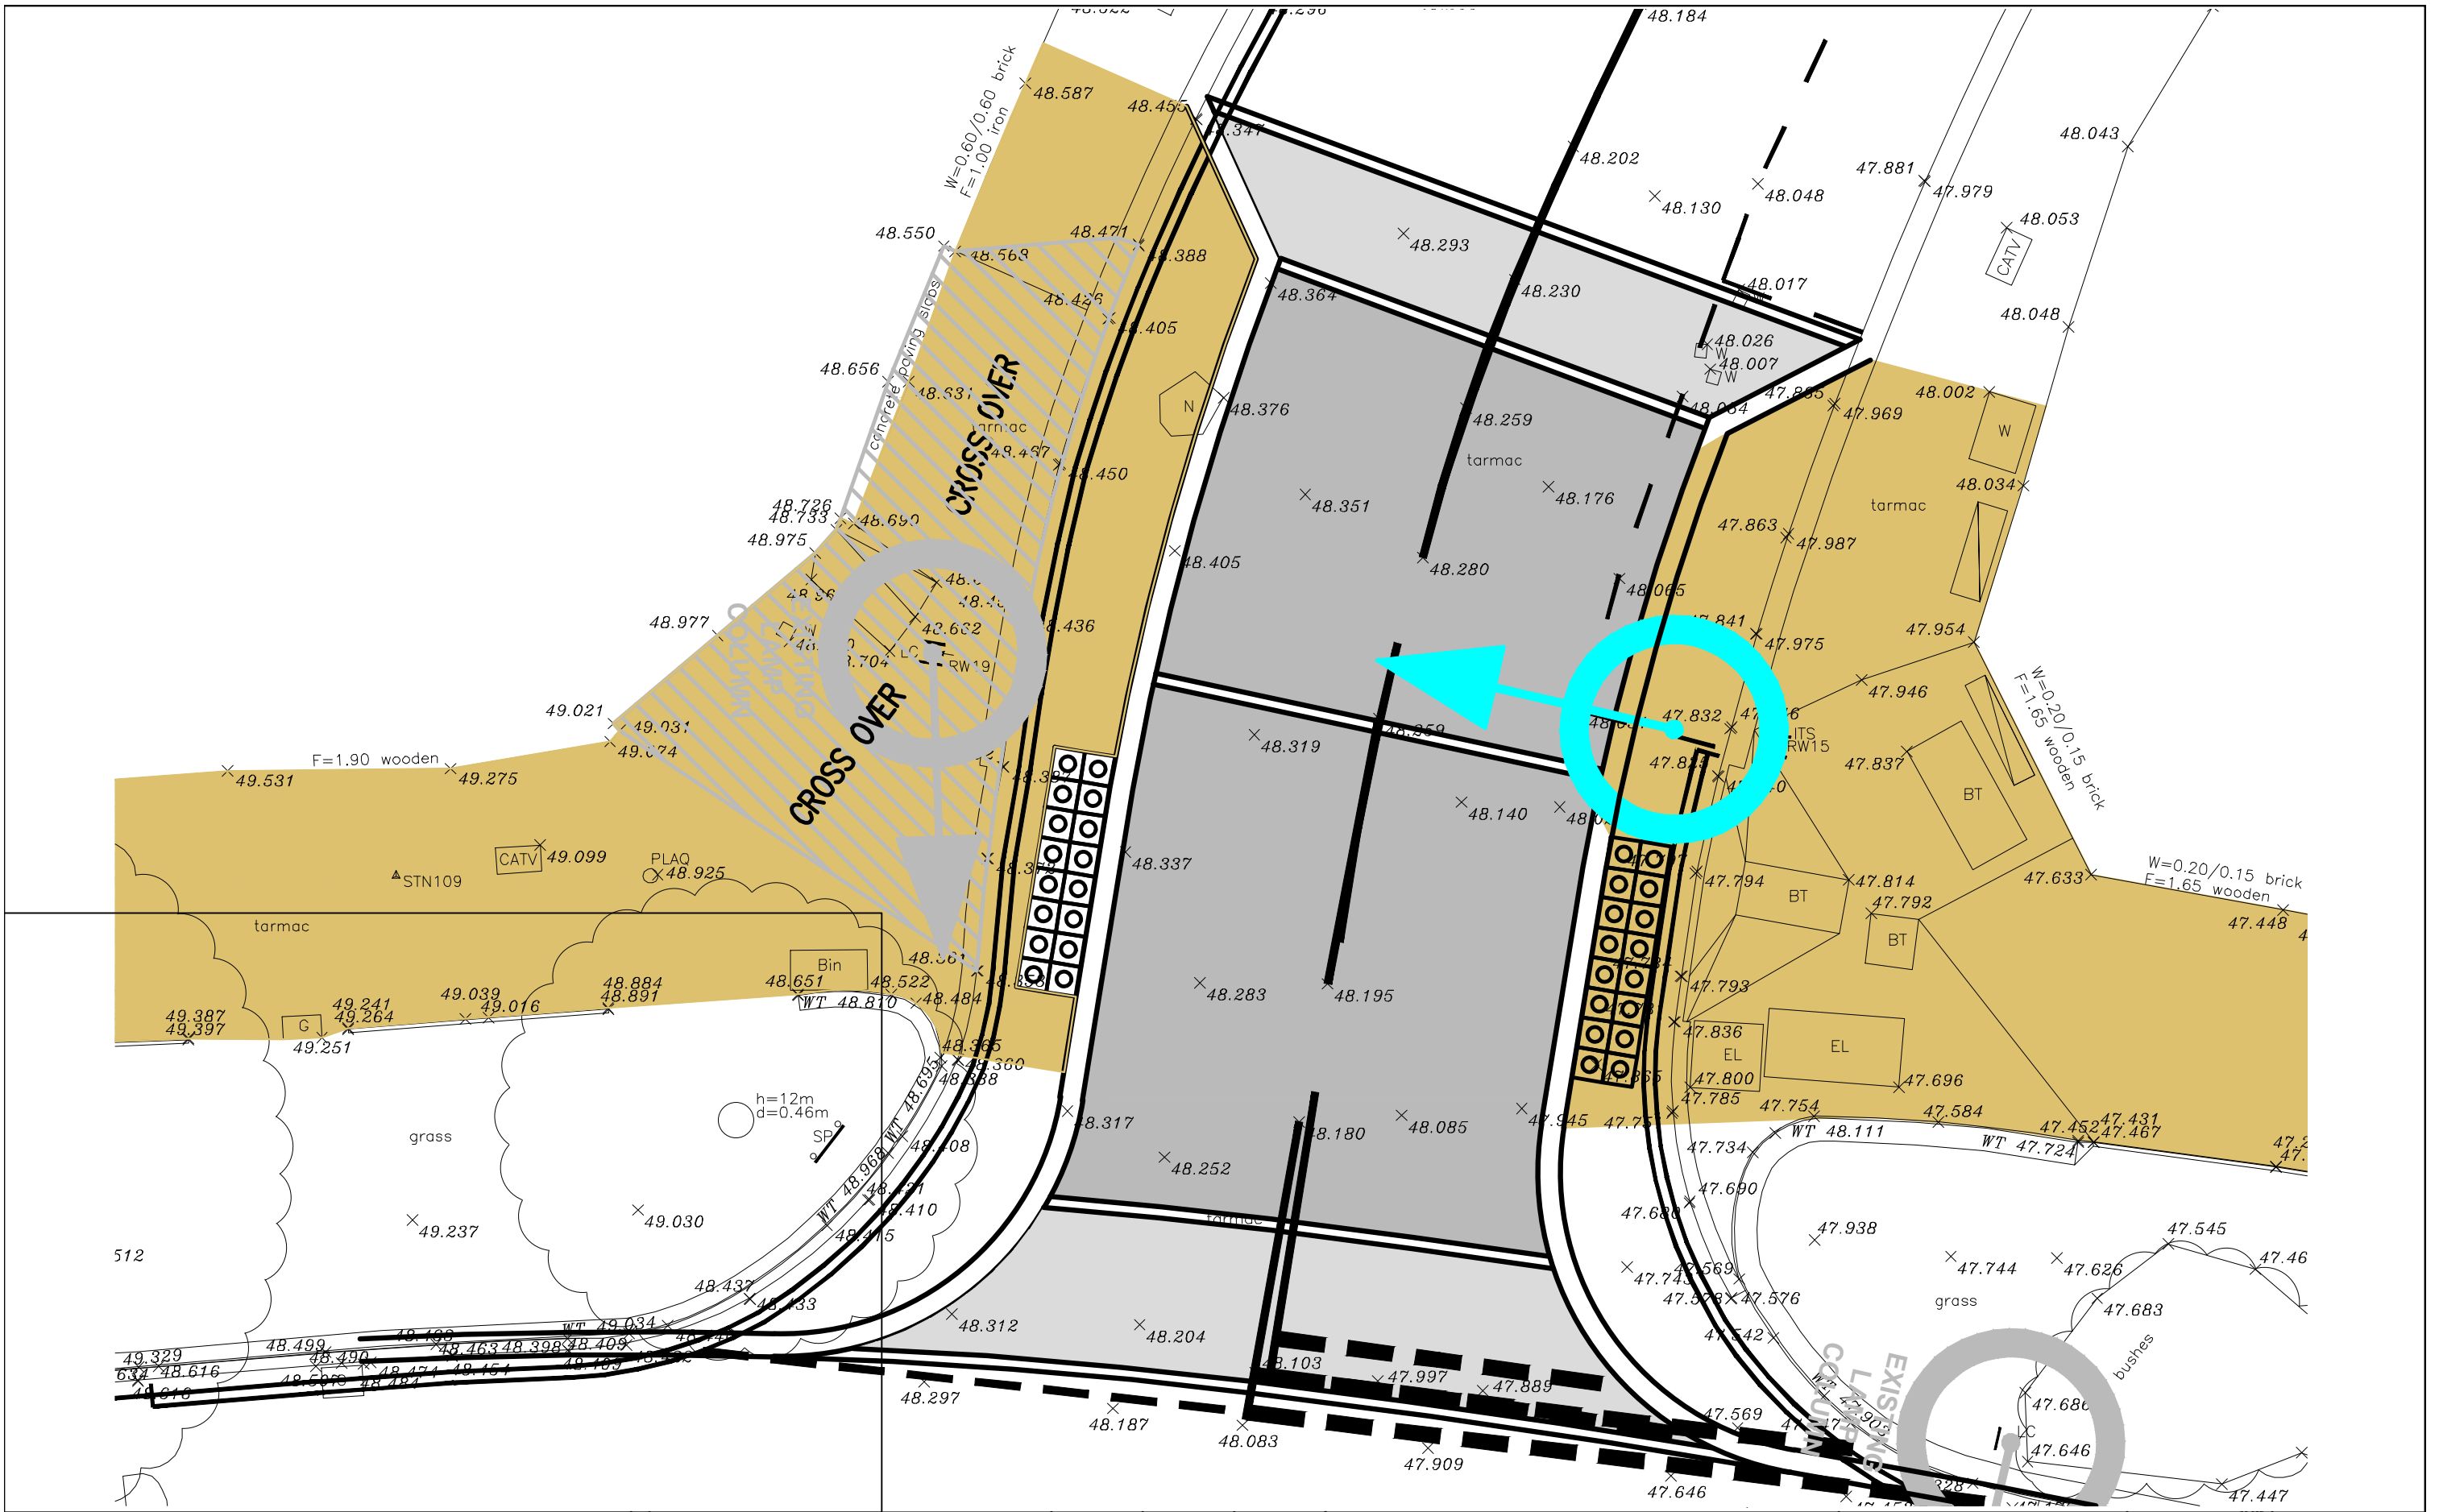



Notes
Do not scale from this drawing

Rev	Revisions	Drawn	Sig.	Date	Chkd.	Sig.	Date	App.	Sig.	Date

Sustainable Communities
environment & regeneration

FUTURE MERTON

Reproduced from/based upon the Ordnance Survey's 1:1250 maps with the permission of the Controller of H.M.S.O., Crown Copyright Reserved. Unauthorised reproduction infringes Crown copyright & may lead to prosecution or civil proceedings. London Borough of Merton 100019259 2005


Drawn by	Sig.	Date
Checked by	Sig.	Date
Approved by	Sig.	Date

PROJECT
WIMBLEDON HILL RD IMPROVEMENTS

TITLE
ENTRY TREATMENTS BELVEDERE DRIVE

Merton Civic Centre
London Road
Morden, Surrey
SM4 5DX
www.merton.gov.uk

Drawing No.	Z40-259-00-01
Revision	-
Classification	DRAFT
Scale	1:1250, 1:200

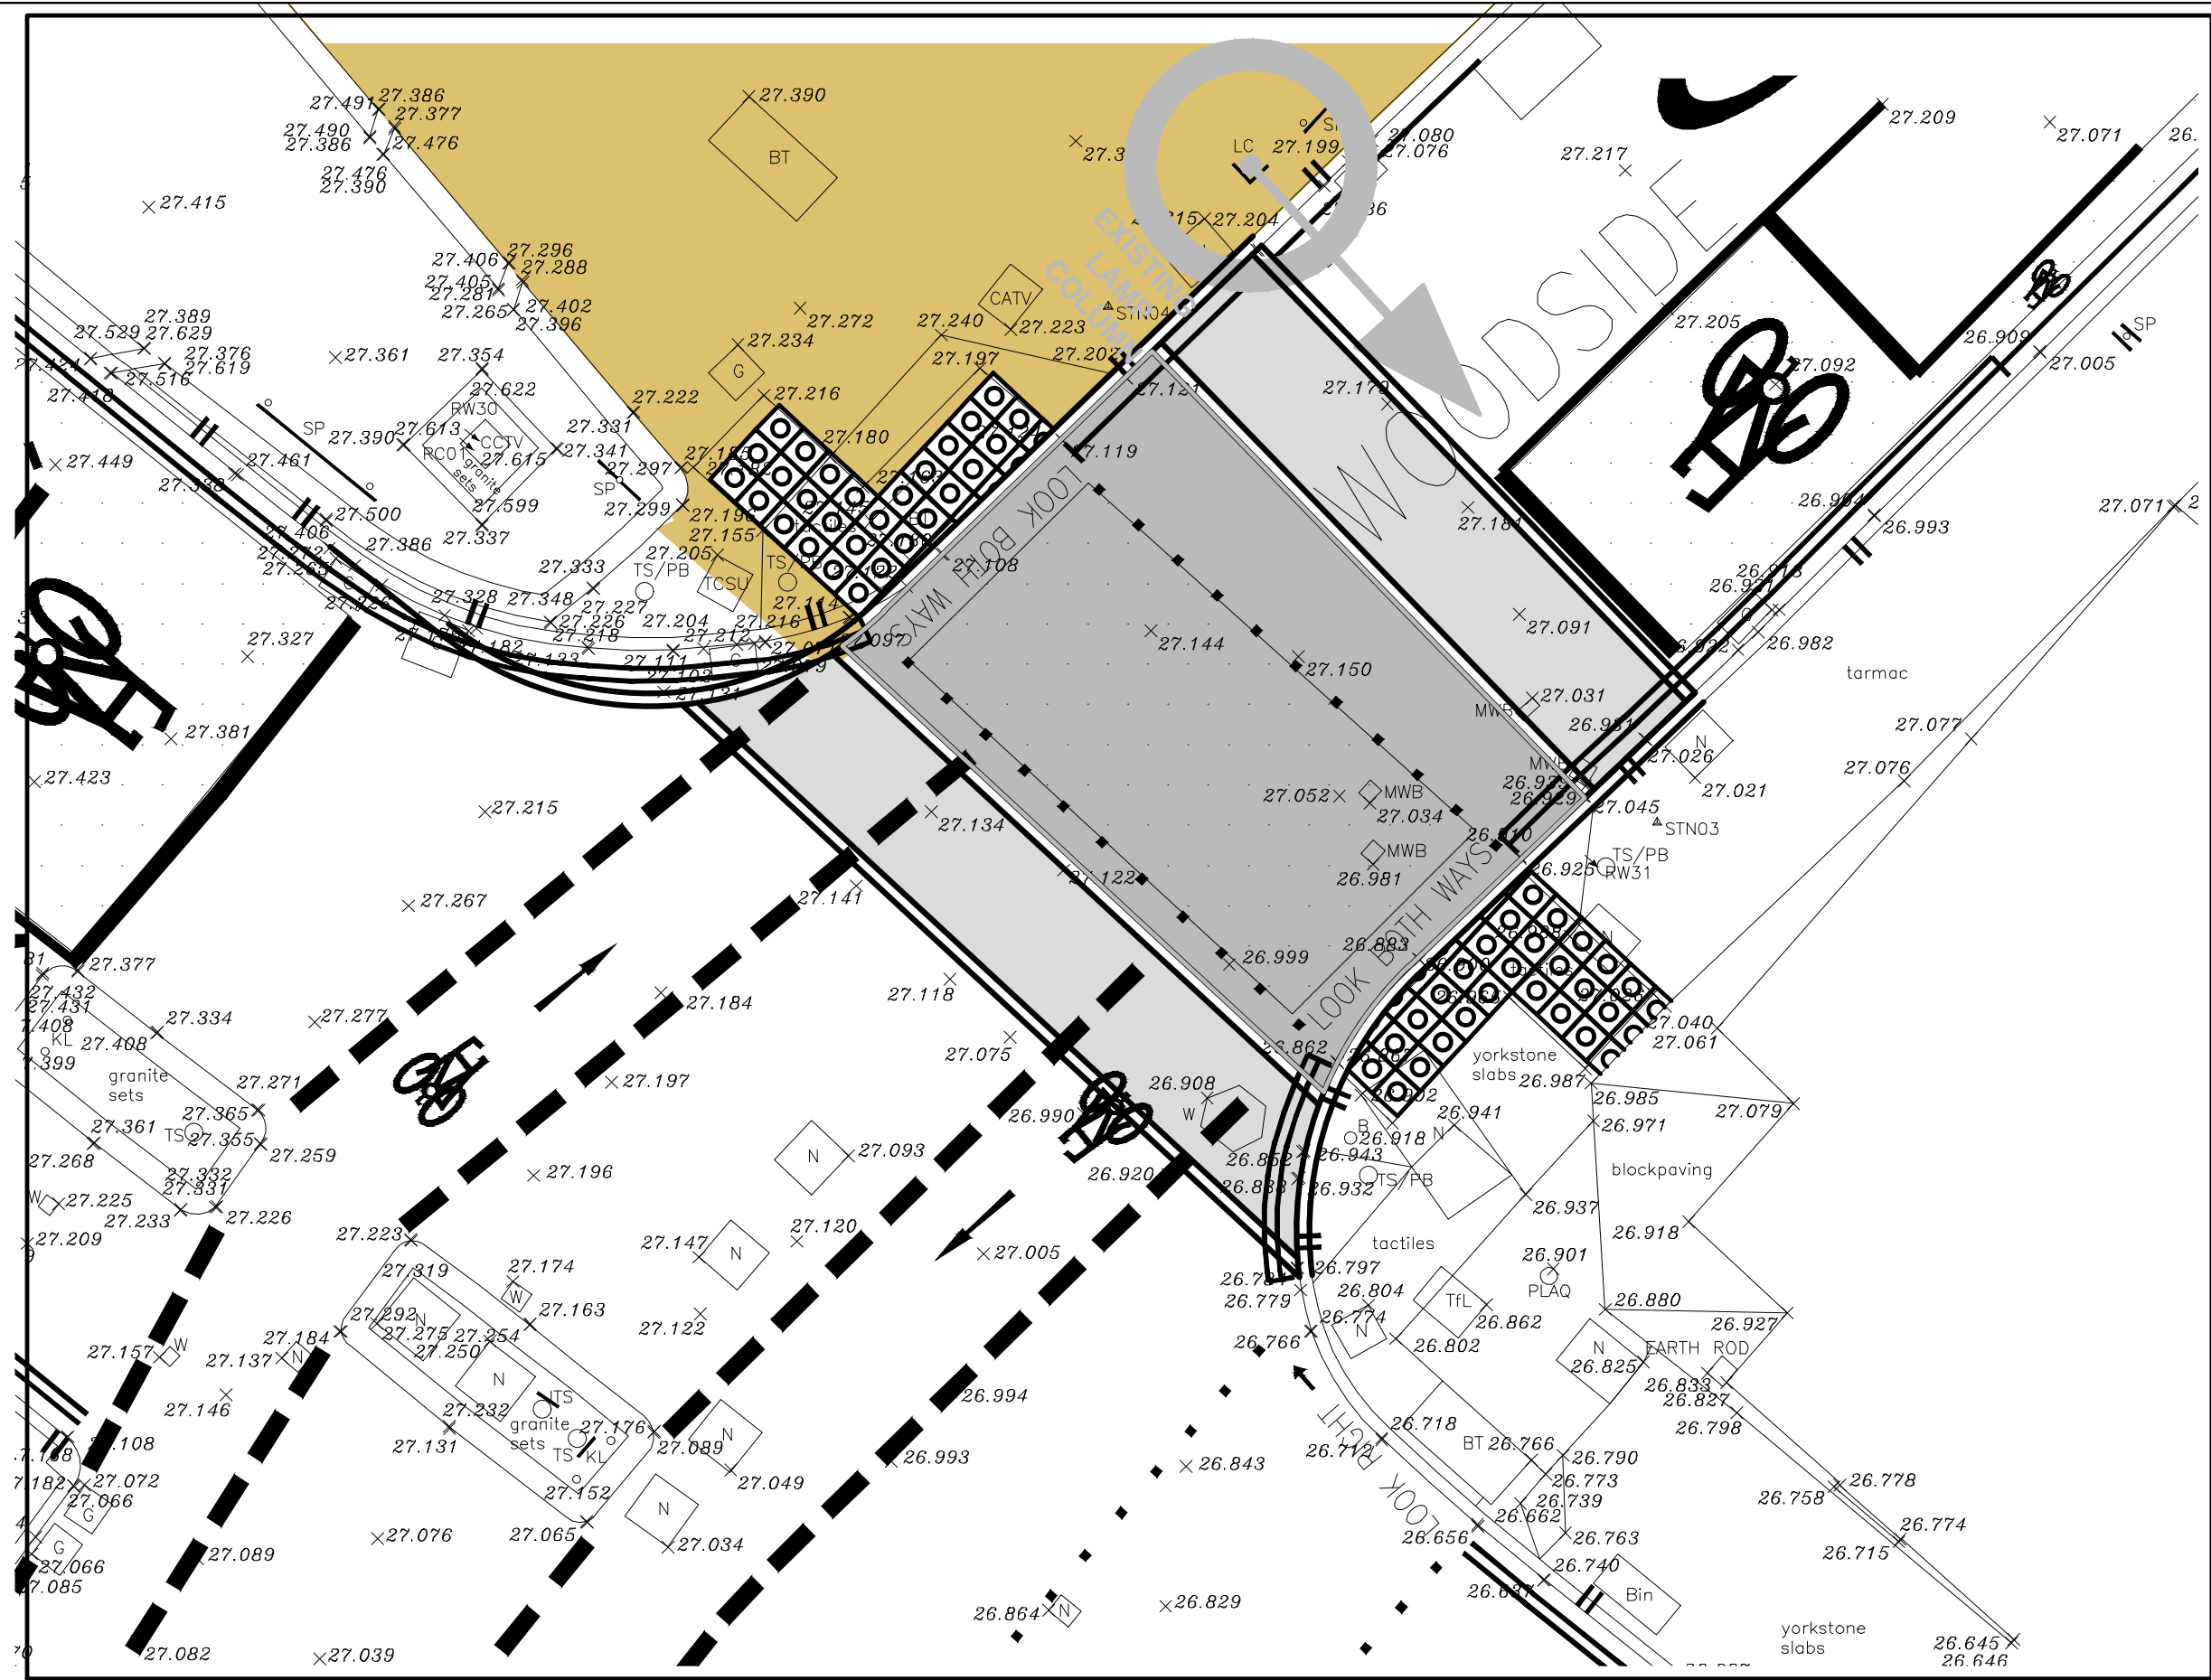

Notes
Do not scale from this drawing

Rev	Revisions	Drawn	Sig.	Date	Chkd.	Sig.	Date	App.	Sig.	Date

Sustainable Communities
environment & regeneration

FUTURE MERTON

Reproduced from/based upon the Ordnance Survey's 1:1250 maps with the permission of the Controller of H.M.S.O., Crown Copyright Reserved. Unauthorised reproduction infringes Crown copyright & may lead to prosecution or civil proceedings. London Borough of Merton 100019259 2005

Drawn by	Sig.	Date
Checked by	Sig.	Date
Approved by	Sig.	Date

PROJECT
WIMBLEDON HILL RD IMPROVEMENTS

TITLE
ENTRY TREATMENTS WOODSIDE

Merton Civic Centre
London Road
Morden, Surrey
SM4 5DX
www.merton.gov.uk

Drawing No.	Z40-259-00-01
Revision	
Classification	DRAFT
Scale	1:1250, 1:200