

Description

On the southwest side. From a point 2 metres southeast of the property boundary of Nos 45 and 47, southeast for a distance of 6 metres.

EV sign to go on lamp column 6.

KEY

- EV Electrical charging bay
- New post
- Crossovers
- Lamp Column


Note

Main sign to have an x-height of 20mm

Subplate to have an x-height of 15mm

New post with relocated permit holder sign to northwest of EV bay.

BATCH 15

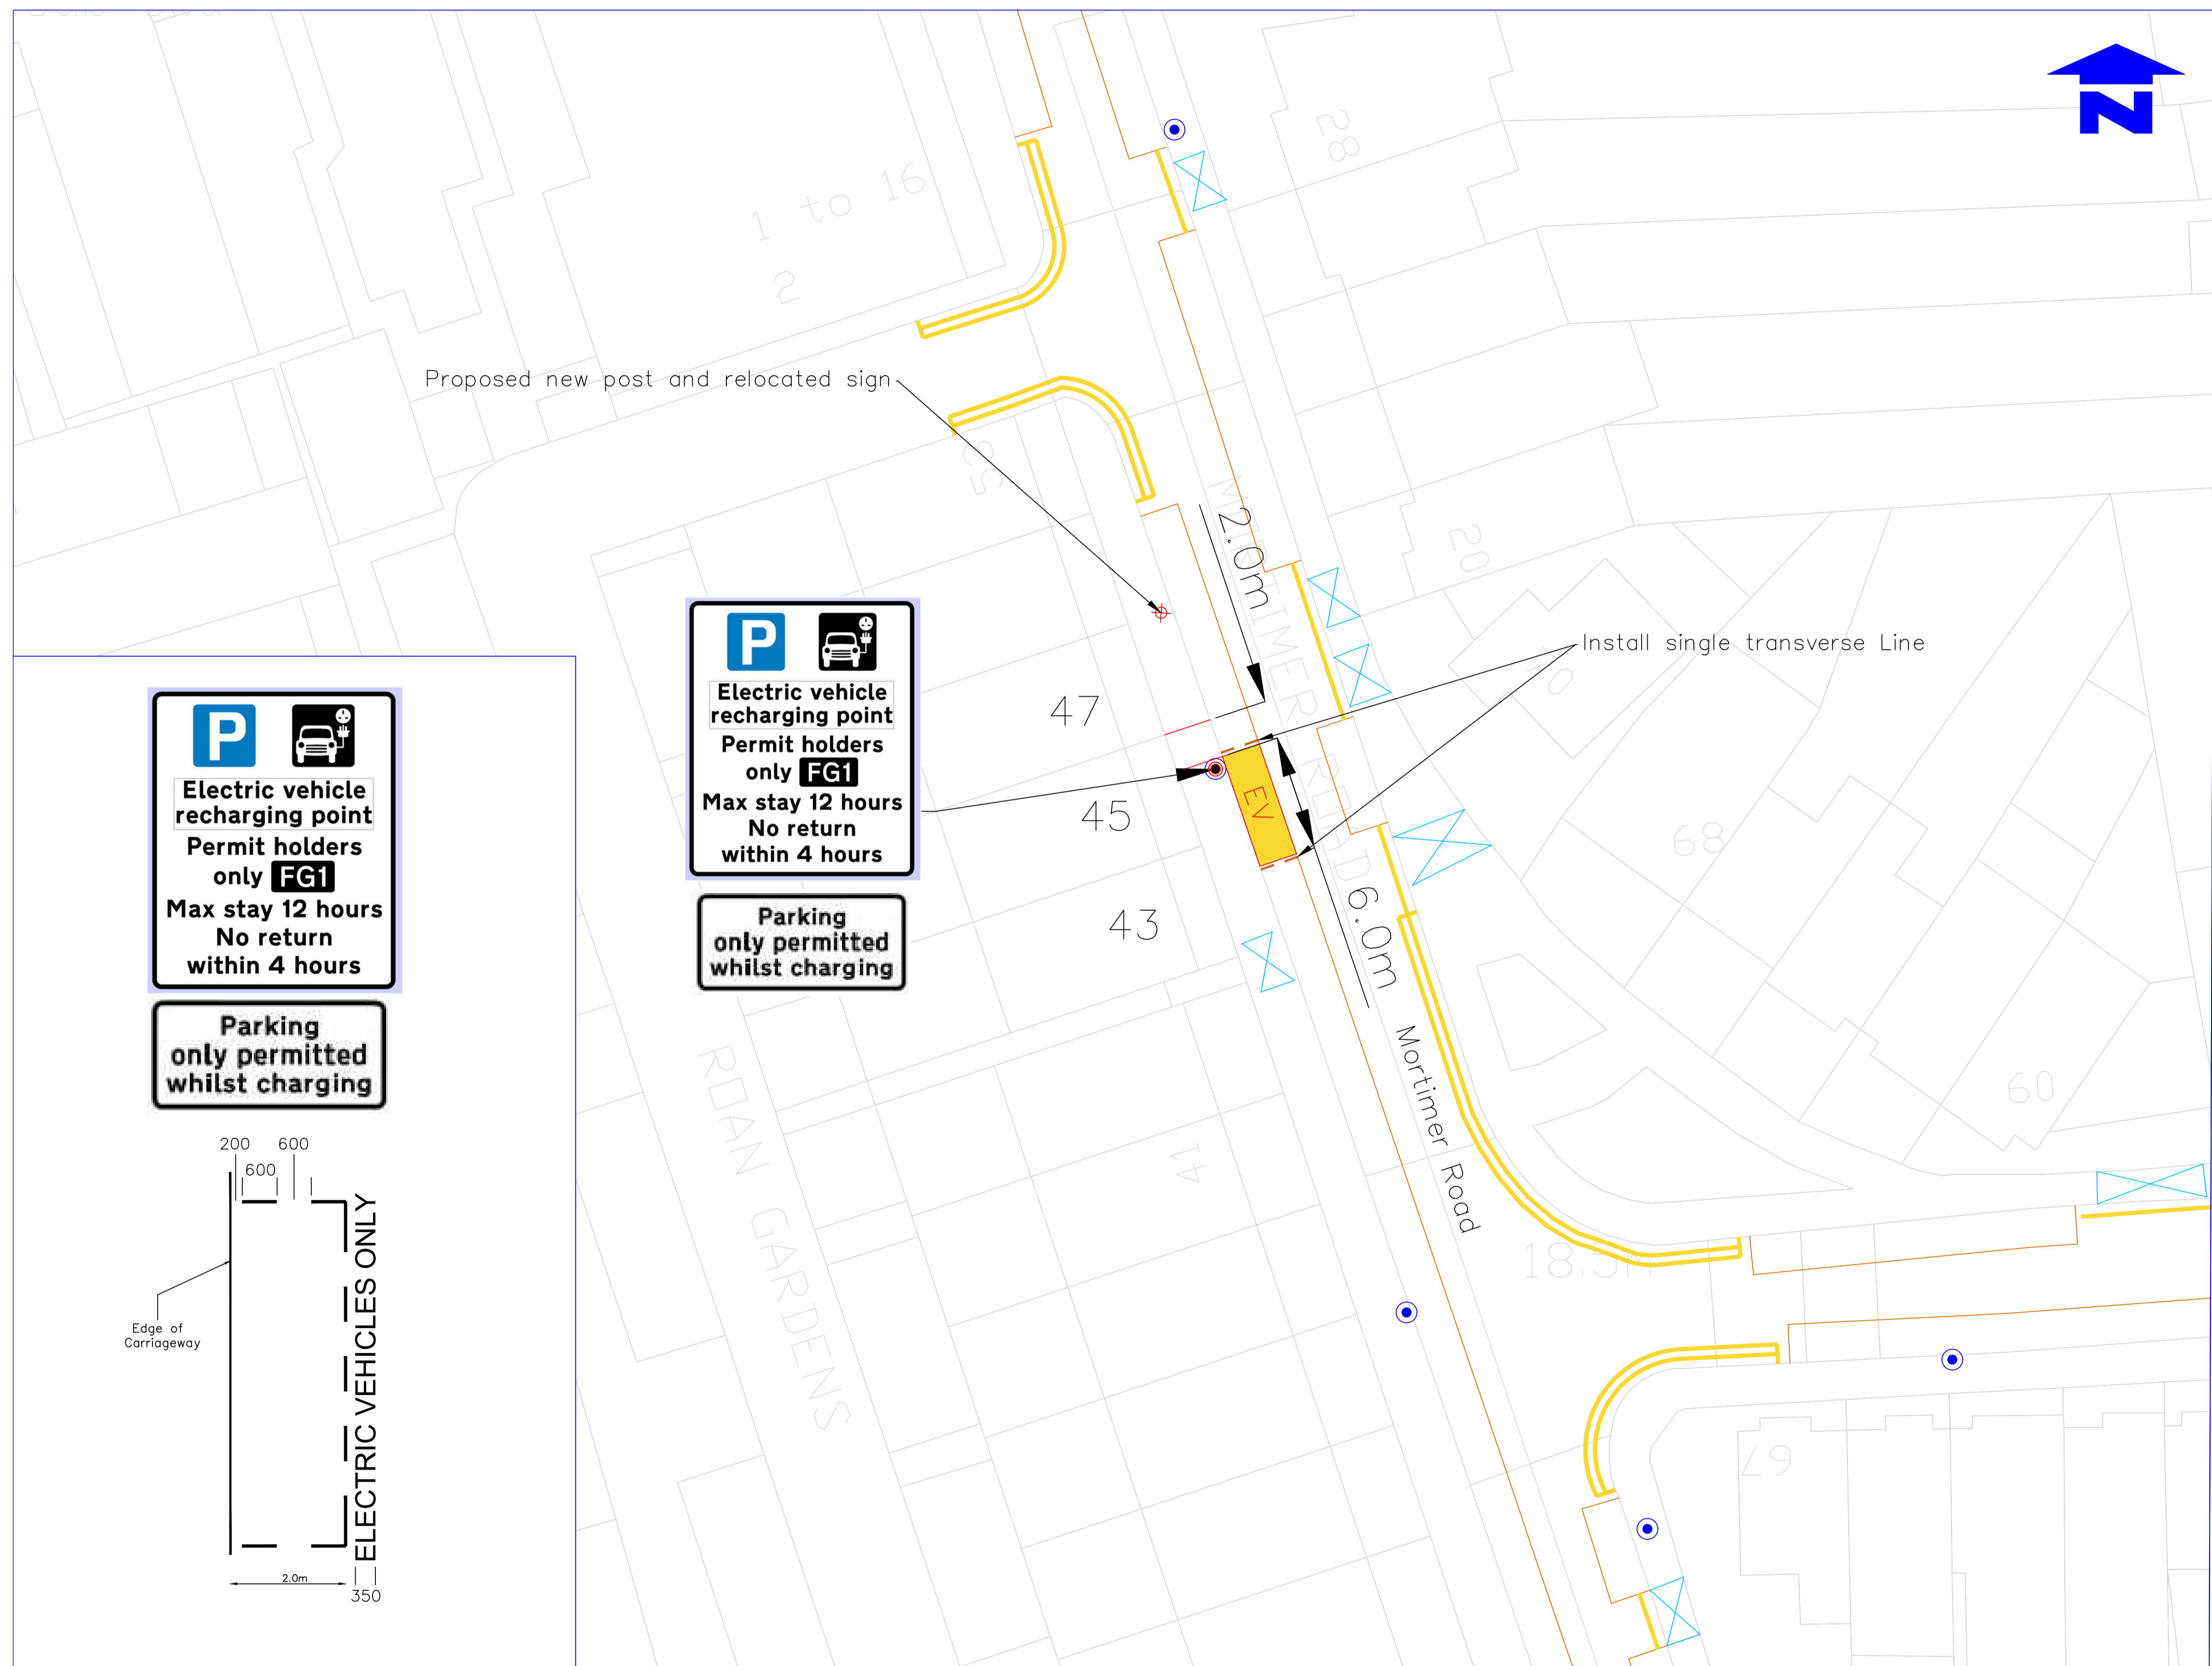


P
Electric vehicle recharging point
Permit holders only FG1
Max stay 12 hours
No return within 4 hours

P
Electric vehicle recharging point
Permit holders only FG1
Max stay 12 hours
No return within 4 hours

Parking only permitted whilst charging

Parking only permitted whilst charging

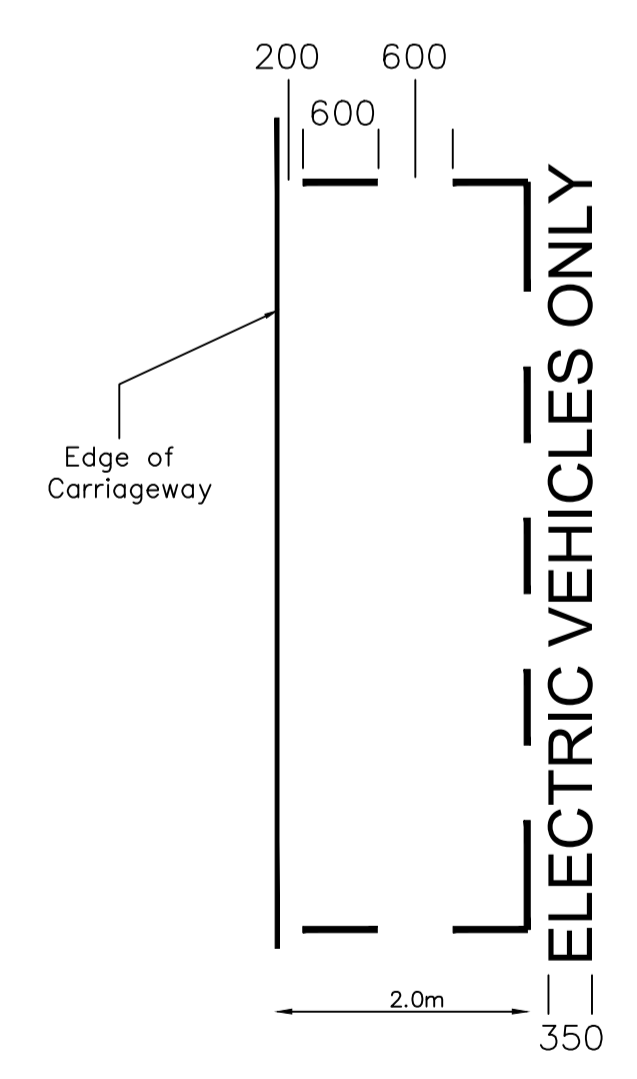

Notes
Do not scale from this drawing

Rev.	Revisions	Drawn	Sig.	Date	Chkd.	Sig.	Date	App.	Sig.	Date

ENVIRONMENT
CIVIC PRIDE AND CLIMATE
DEPARTMENT

FUTURE MERTON

Reproduced from/based upon the Ordnance Survey's 1:1250 maps with the permission of the Controller of H.M.S.O., Crown Copyright Reserved. Unauthorised reproduction infringes Crown copyright and may lead to prosecution or civil proceedings. London Borough of Merton (0001925) 2005

Drawn by SC Sig. Date July 24
 Checked by SC Sig. Date July 24
 Approved by Sig. Date

PROJECT
LAMP COLUMN EV CHARGING BAYS

TITLE
45 Mortimer Road
Mitcham, CR4 3HS (Zone FG1)



Drawing No. Z30-015-10
 Revision
 Classification CONSTRUCTION
 Scale 1:500