

Description

On the southeast side. From a point 4 metres southwest of the common boundary of No 1 Blakes Terrace and No 463 West Barnes Lane, south westward for a distance of 6 metres.


EV sign to go on LC2

KEY

- EV Electrical charging bay
- Lamp Column
- Crossover

Note

Main sign to have an x-height of 20mm
 Subplate to have an x-height of 15mm
 BATCH 16

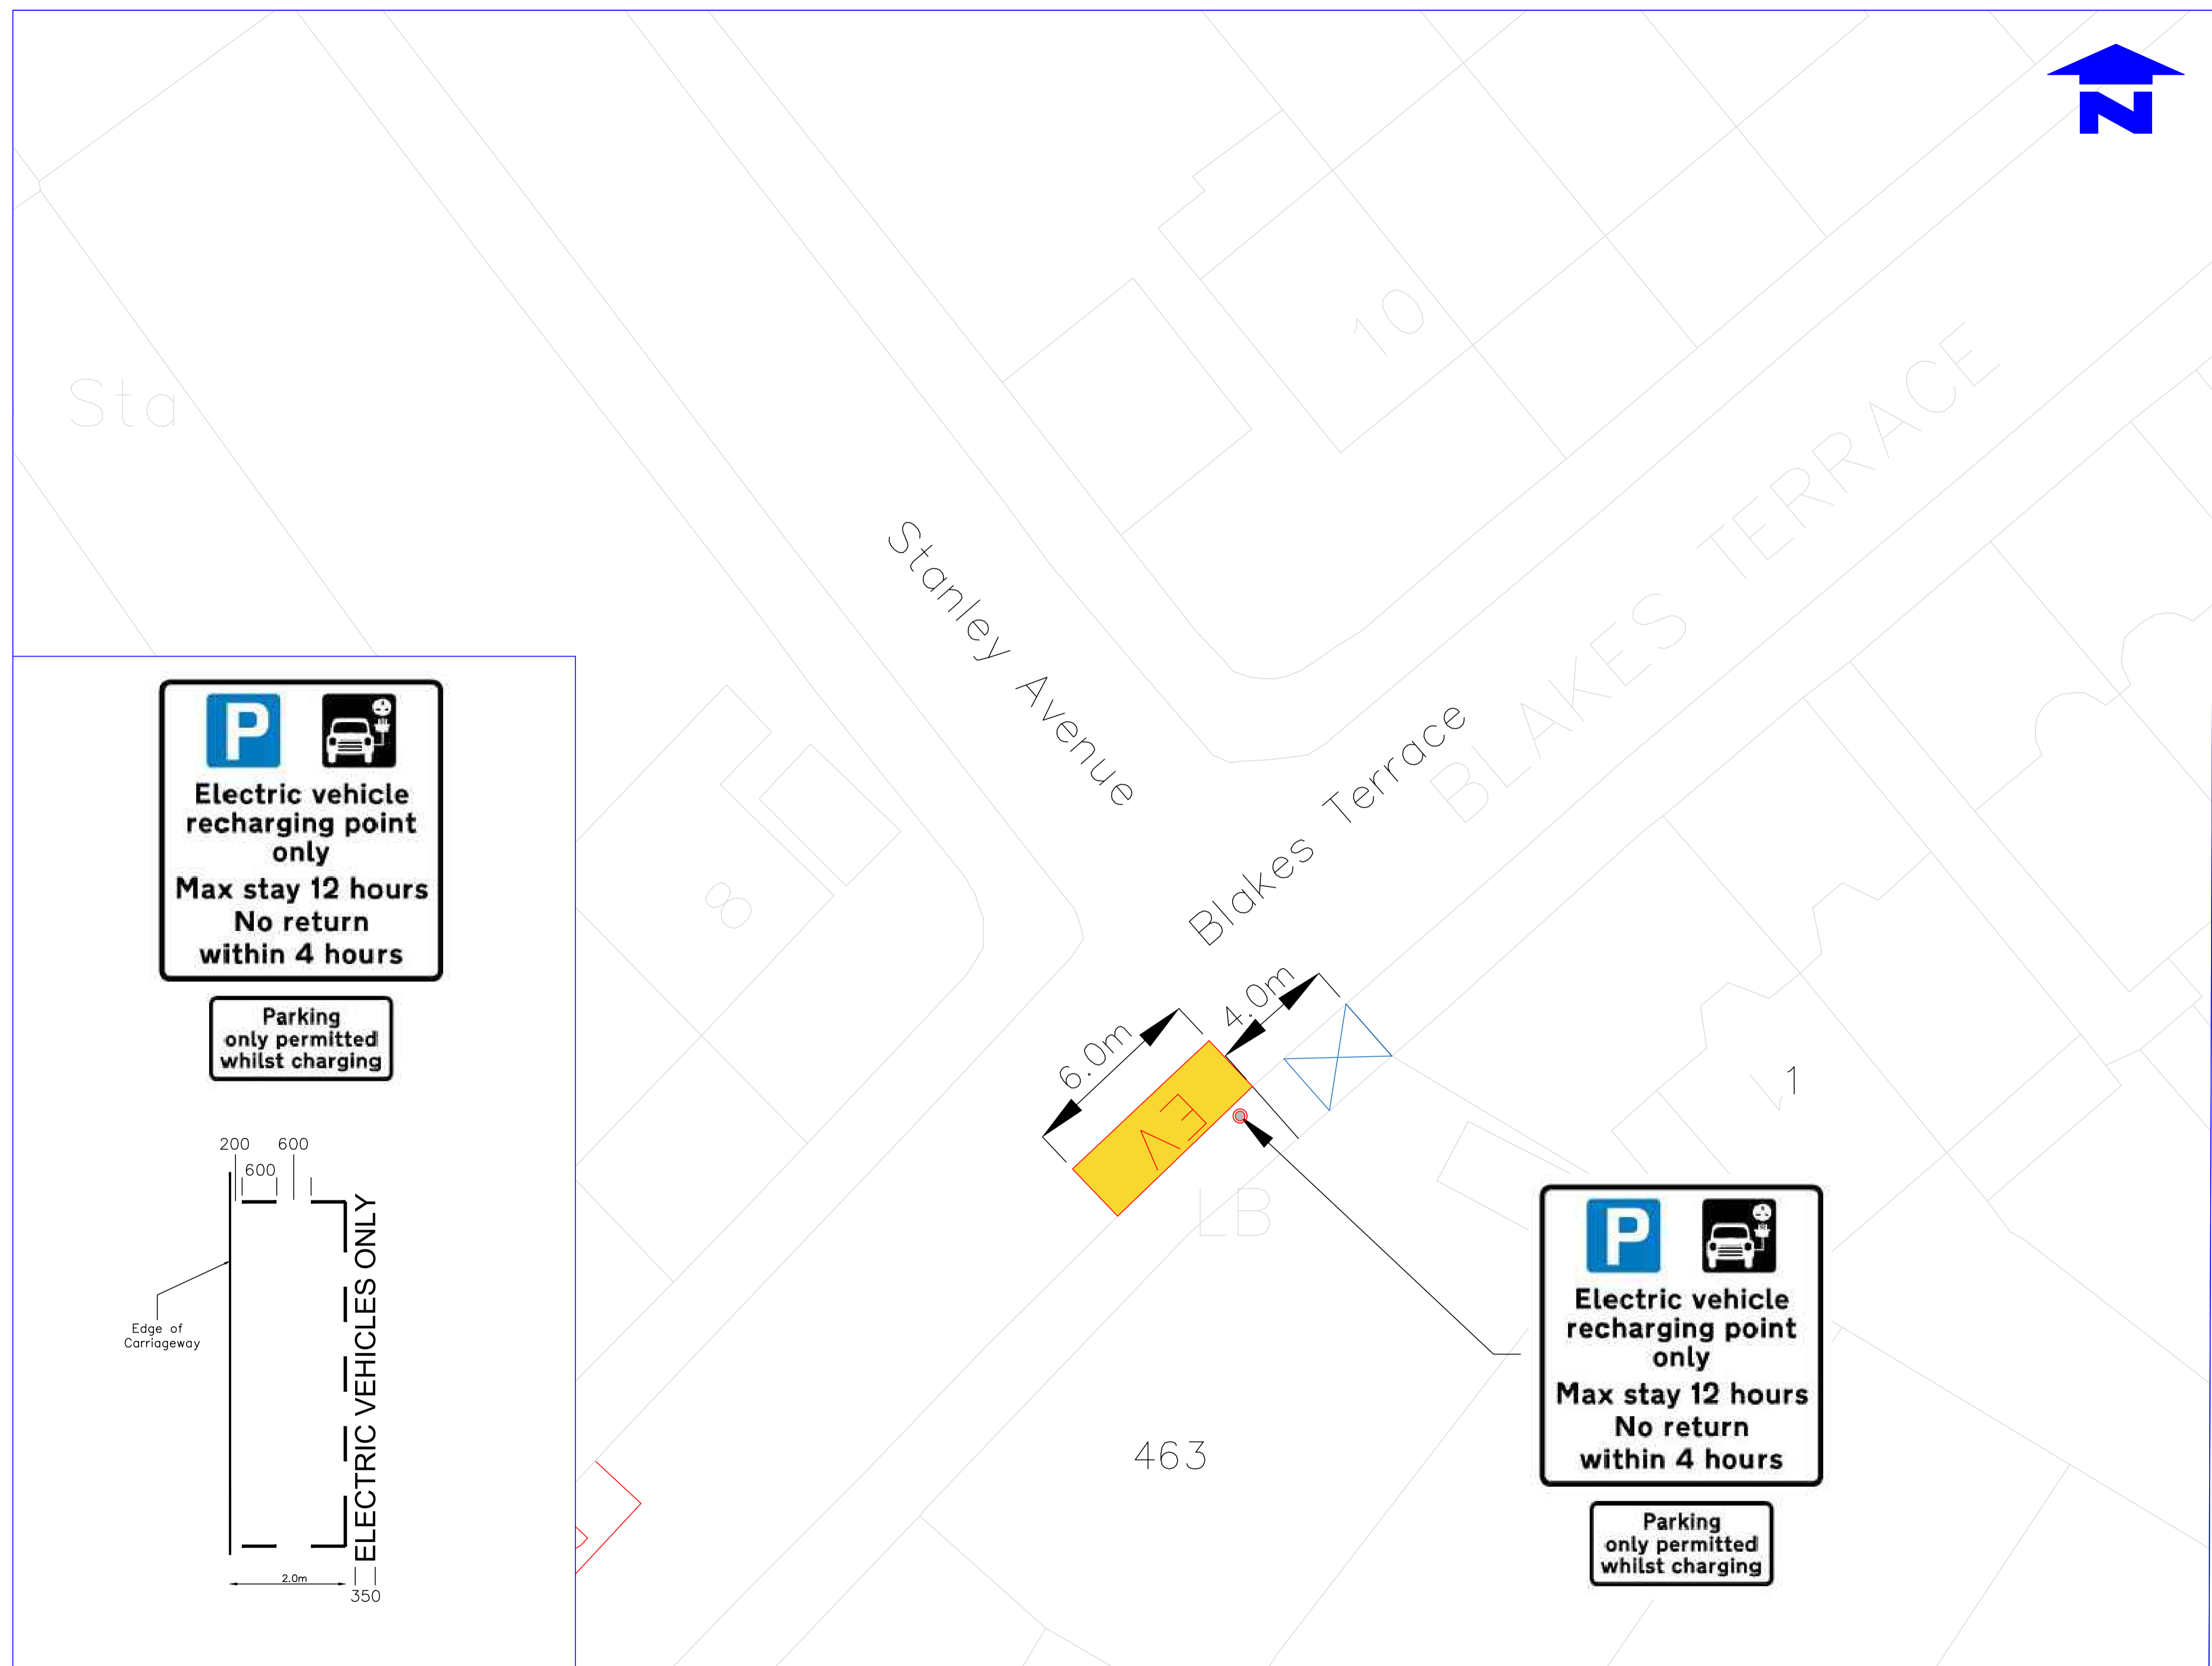

Notes
 Do not scale from this drawing

| Rev. | Revisions | Drawn | Sig. | Date | Chkd. | Sig. | Date | App. | Sig. | Date |
|------|-----------|-------|------|------|-------|------|------|------|------|------|
| | | | | | | | | | | |
| | | | | | | | | | | |
| | | | | | | | | | | |
| | | | | | | | | | | |

ENVIRONMENT
 CIVIC PRIDE AND CLIMATE
 DEPARTMENT

Reproduced from/based upon the Ordnance Survey's 1:1250 maps with the permission of the Controller of H.M.S.O., Crown Copyright Reserved. Unauthorised reproduction infringes Crown copyright and may lead to prosecution or civil proceedings. London Borough of Merton (0001925) 2005

| | | |
|-------------|------|--------|
| Drawn by | Sig. | Date |
| SC | | Oct 24 |
| Checked by | Sig. | Date |
| SC | | Oct 24 |
| Approved by | Sig. | Date |

PROJECT
**LAMP COLUMN EV
 CHARGING BAYS**

TITLE
 Blakes Terrace (Opp Stanley Avenue)
 New Malden, KT3 6ET (NO CPZ)



| | |
|----------------|--------------|
| Drawing No. | Z30-016-13 |
| Revision | |
| Classification | CONSTRUCTION |
| Scale | 1:500 |