

**Description**

On the northwest side. From a point 11 metres northeast of the southwest boundary wall of No 134 Parkway, north-eastward for a distance of 5.5 metres.

EV sign to go on lamp column 54

- KEY**
- EV Electrical charging bay
  - Lamp Column

**Note**

Main sign to have an x-height of 20mm

Subplate to have an x-height of 15mm


BATCH 16

**P** **Electric vehicle recharging point only**  
**Max stay 12 hours**  
**No return within 4 hours**

**Parking only permitted whilst charging**

**P** **Electric vehicle recharging point only**  
**Max stay 12 hours**  
**No return within 4 hours**

**Parking only permitted whilst charging**

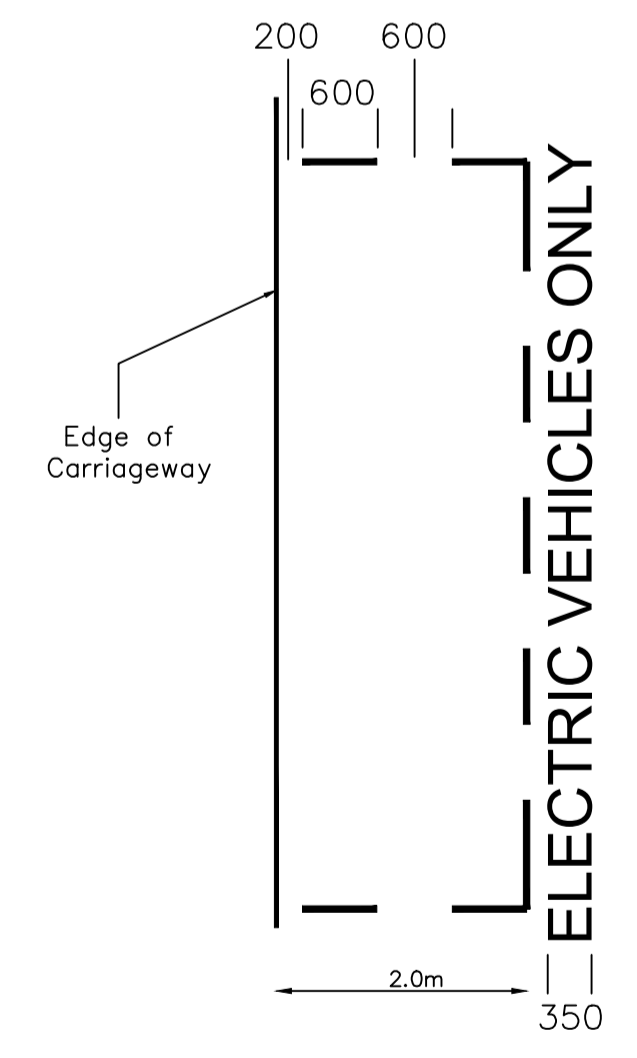

**Notes**  
Do not scale from this drawing

Rev.	Revisions	Drawn	Sig.	Date	Chkd.	Sig.	Date	App.	Sig.	Date

**ENVIRONMENT CIVIC PRIDE AND CLIMATE DEPARTMENT**

Reproduced from/based upon the Ordnance Survey's 1:1250 maps with the permission of the Controller of H.M.S.O. Crown Copyright Reserved. Unauthorised reproduction infringes Crown copyright and may lead to prosecution or civil proceedings. London Borough of Merton (0001925) 2005

Drawn by	Sig.	Date
SC		Oct 24
Checked by	Sig.	Date
SC		Oct 24
Approved by	Sig.	Date

**PROJECT**  
LAMP COLUMN EV CHARGING BAYS

**TITLE**  
Opp 337 Cannon Hill Lane  
Raynes Park, SW20 (NO CPZ)



Drawing No. Z30-016-04

Revision

Classification CONSTRUCTION

Scale 1:500