


KEY to CPZS

- Crosswalks
- Illegal Crosswalks in use (detailed text required)
- Permit Holder Bay
- Pay & Display Shared Bay
- Pay & Display Bay Only
- Disabled Bay
- P&D Ticket Machine
- Lamp Column
- Post
- Tree
- CPZ Boundary
- Single Yellow Line
- Double Yellow Line

SCALE : 1:1000

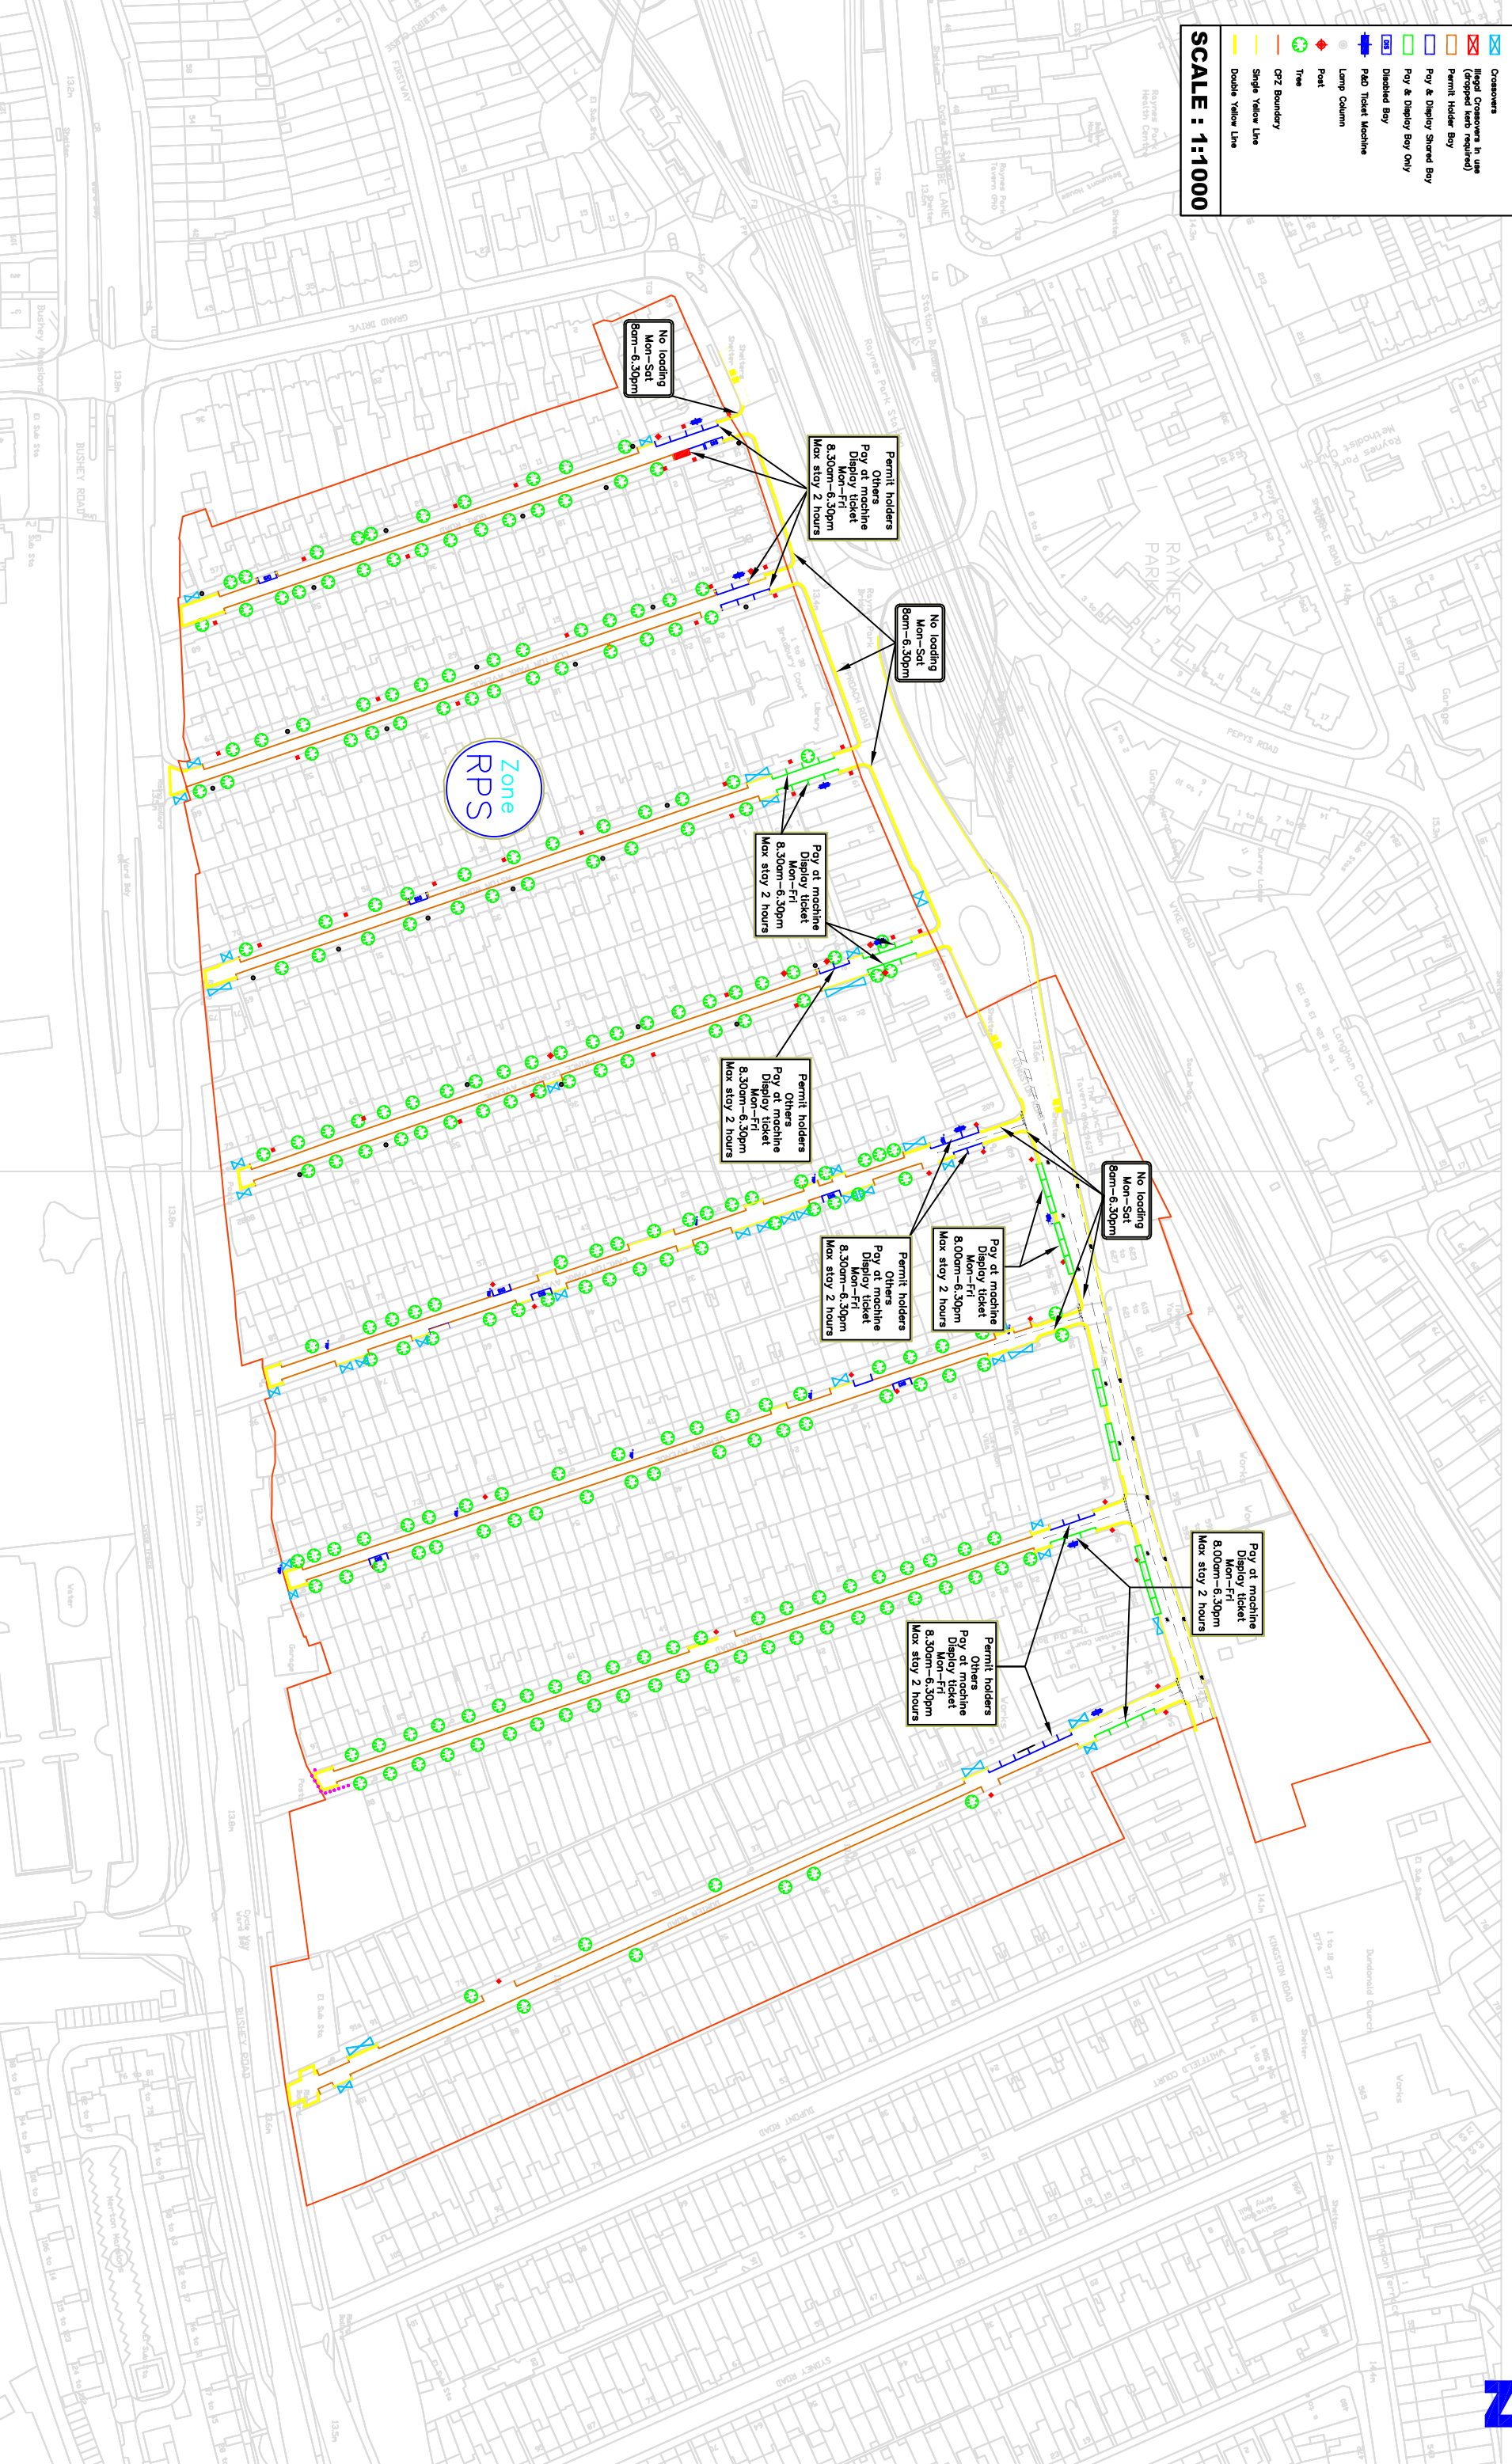

Reproduced from/ based upon the Ordnance Survey's 1:1250 maps with the permission of the Controller of H.M.S.O., Crown Copyright Reserved. Unauthorised reproduction infringes Crown copyright and may lead to prosecution or civil proceedings.
London Borough of Merton 100019259 2012

Zone RPS - Hours of Operation - Mon-Fri : 8.30am-6.30pm



Zone RPS - Raynes Park

