2 x Steel posts

New post with splitter sign showing arrow left for permit bay and arrow right for cycle hire sign



Notes			Rev.	Revisions	
Do not scale from this drawing					

off of the source of the sourc


Permit holder sign to be removed

POG: MSON

 $^{\prime}$   $^{\prime}$ 

## Install permit bay transverse line

													/
Drawn	Sig.	Date	Chkd.	Sig.	Date	App.	Sig.	Date	ENVIRONMENT CIVIC PRIDE & CLIMATE	Reproduced from 1:1250 maps wit of H.M.S.O., Crow reproduction infri lead to prosecut London Borough	PROJECT ELE		
									DEPARTMENT	Drawn by SC		Date 12.09.24	TITLE
										Checked by SC	Sig.	Date 12.09.24	Robii
										Approved by	Sig.	Date	COLLIE

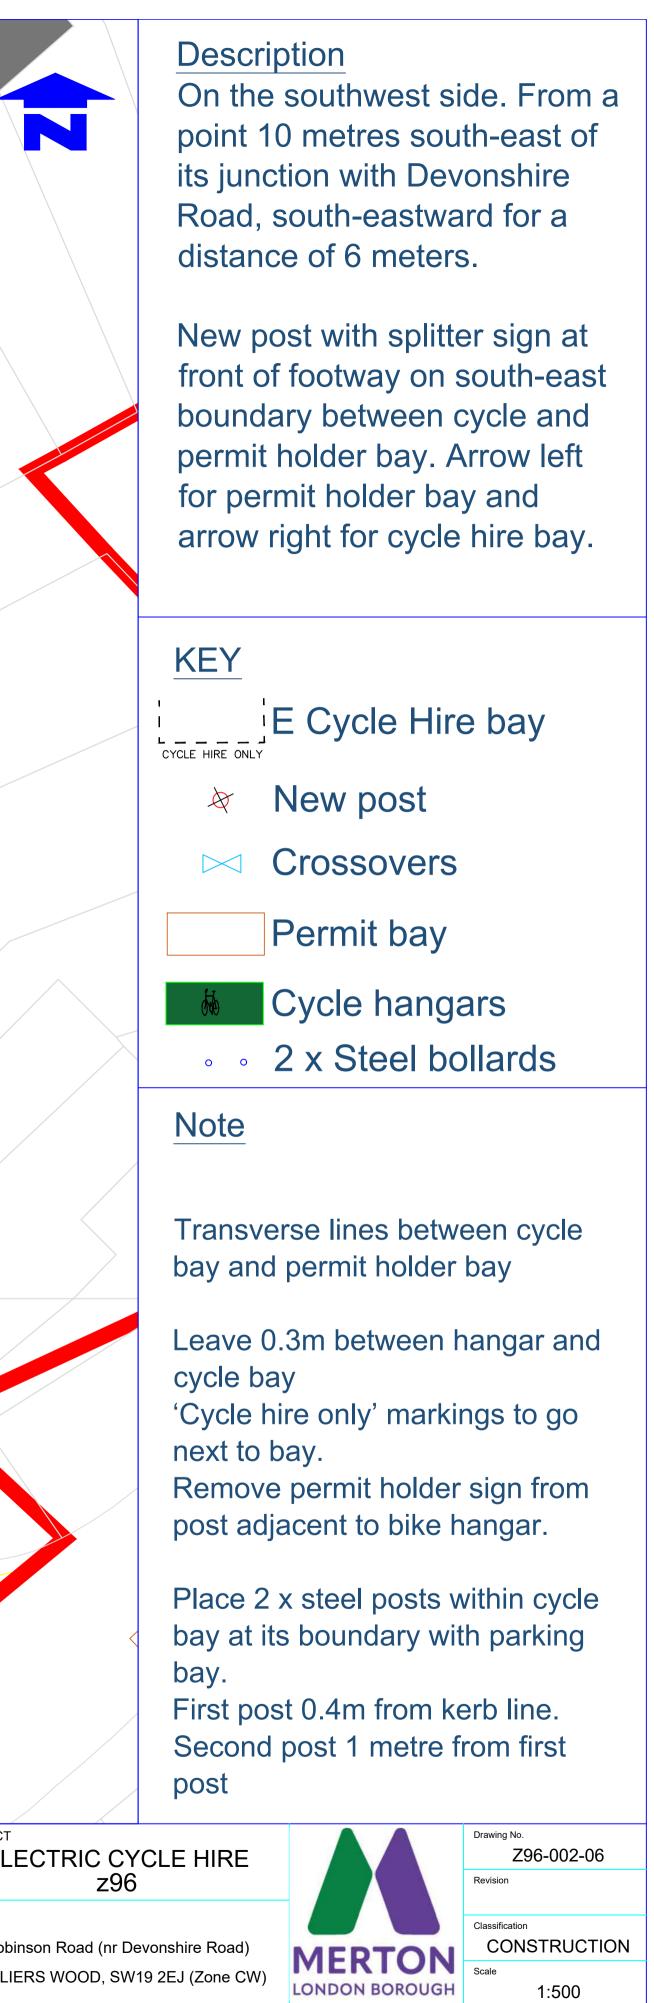

A3