

Description

On the north side. From the common boundary of Nos 62 and 63 Victoria Road, westward for a distance of 6 metres.

EV sign to go on lamp column 19

KEY

- EV Electrical charging bay
- New post
- Crossovers
- Lamp Column

Note

Main sign to have an x-height of 20mm

Subplate to have an x-height of 15mm

BATCH 15

**P**



**Electric vehicle recharging point**  
**Permit holders only CW3**  
**Max stay 12 hours**  
**No return within 4 hours**

**Parking only permitted whilst charging**

**P**

**Electric vehicle recharging point**  
**Permit holders only CW3**  
**Max stay 12 hours**  
**No return within 4 hours**

**Parking only permitted whilst charging**

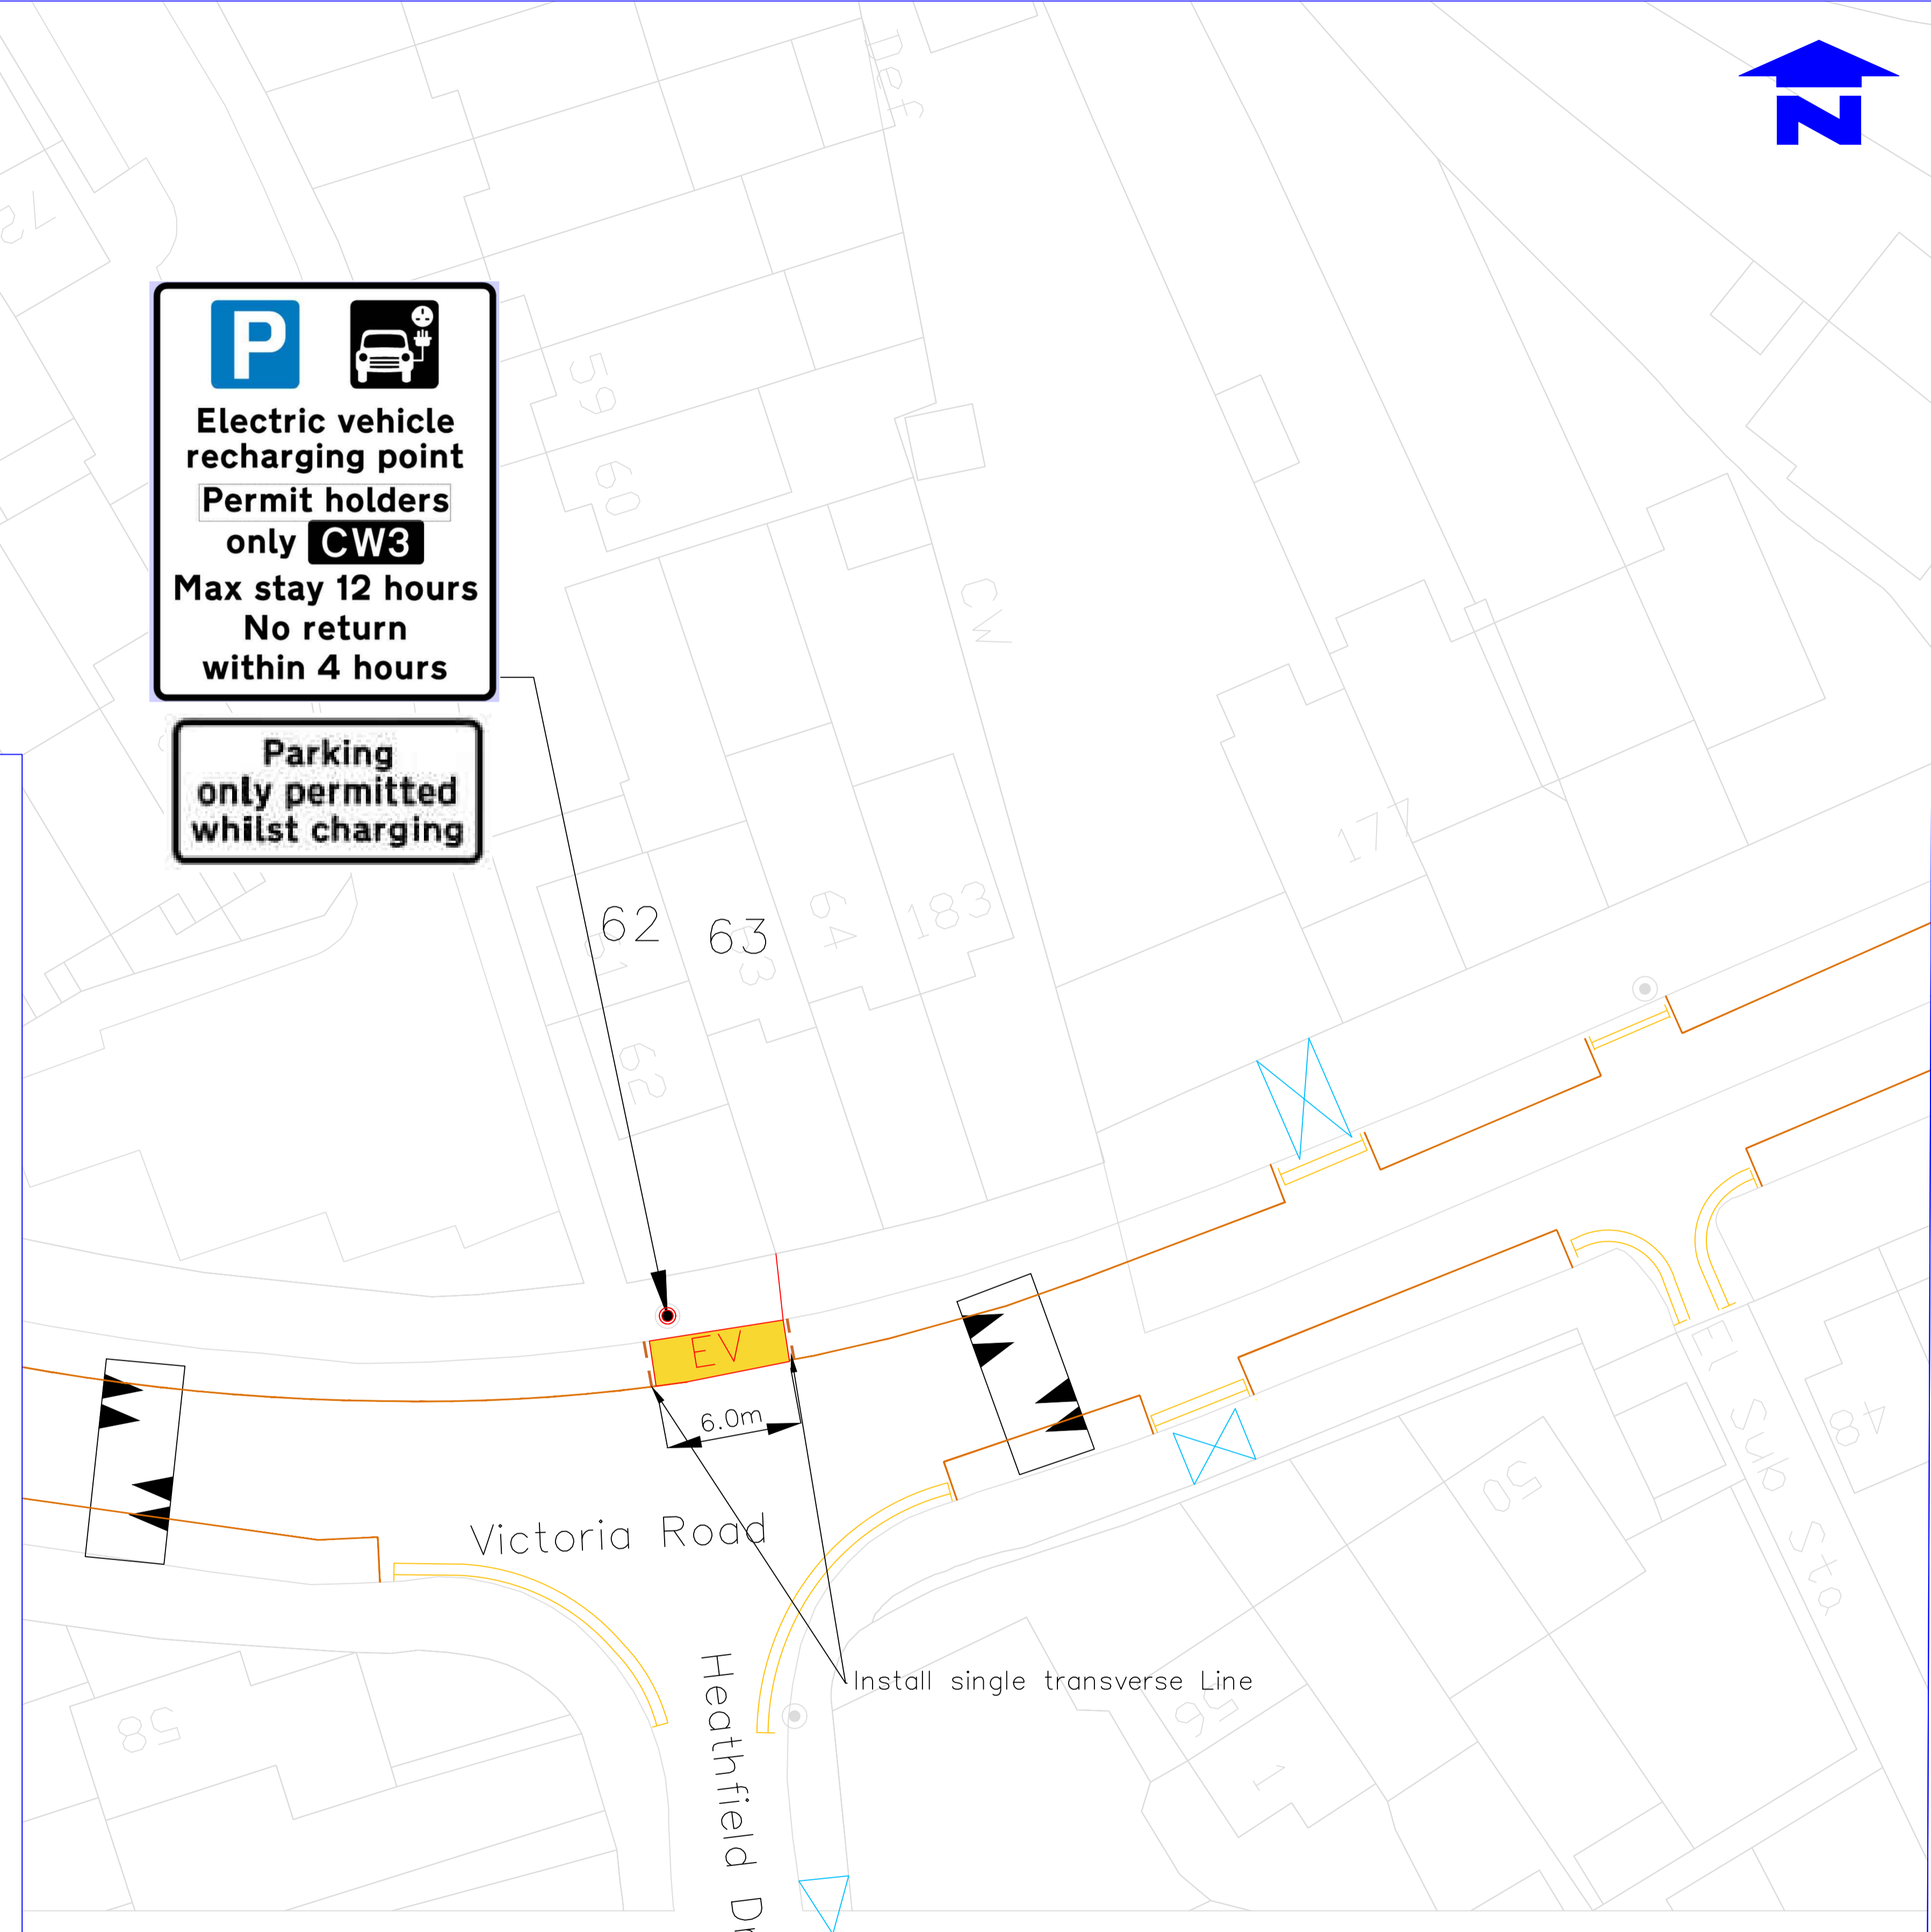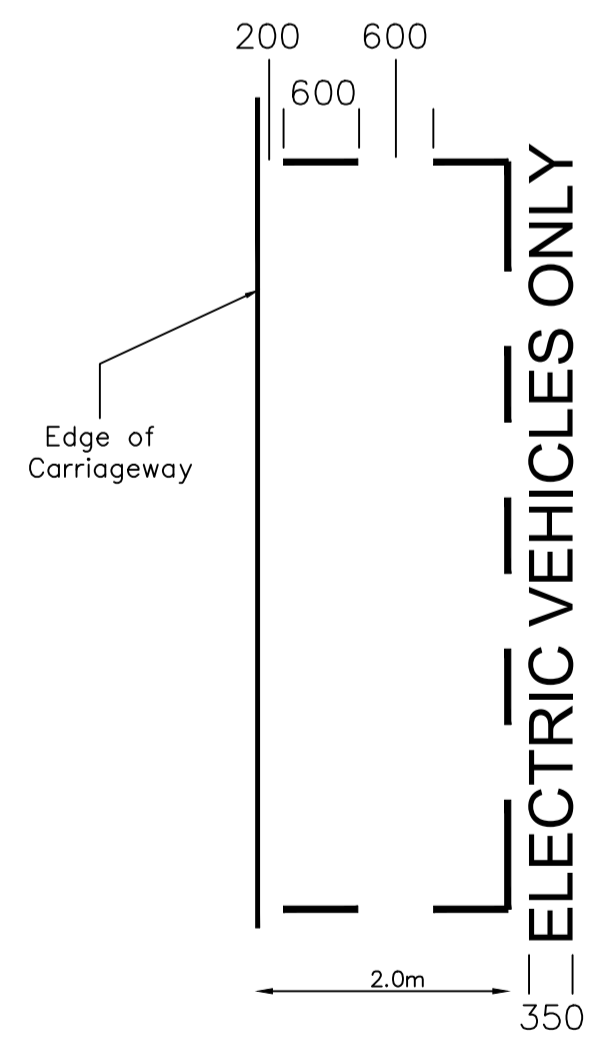

Notes  
Do not scale from this drawing

Rev.	Revisions	Drawn	Sig.	Date	Chkd.	Sig.	Date	App.	Sig.	Date

**ENVIRONMENT  
CIVIC PRIDE AND CLIMATE  
DEPARTMENT**

**FUTURE MERTON**

Reproduced from/based upon the Ordnance Survey's 1:1250 maps with the permission of the Controller of H.M.S.O., Crown Copyright Reserved. Unauthorised reproduction infringes Crown copyright and may lead to prosecution or civil proceedings. London Borough of Merton (0001925) 2005

Drawn by	Sig.	Date
SC		July 24
Checked by	Sig.	Date
SC		July 24
Approved by	Sig.	Date

**PROJECT**  
**LAMP COLUMN EV  
CHARGING BAYS**

**TITLE**  
Victoria Road (Opp Heathfield Drive)  
Mitcham, CR4 3RF (CW3 CPZ)



Drawing No.	Z30-015-09
Revision	
Classification	CONSTRUCTION
Scale	1:500