

Description

On the southeast side. From a point 14 metres southwest of its junction with Martin Way, south-westward for a distance of 5.5 metres

EV sign to go on lamp column 1

KEY

EV Electrical charging bay


● Lamp Column

Note

Main sign to have an x-height of 20mm


Subplate to have an x-height of 15mm

BATCH 16

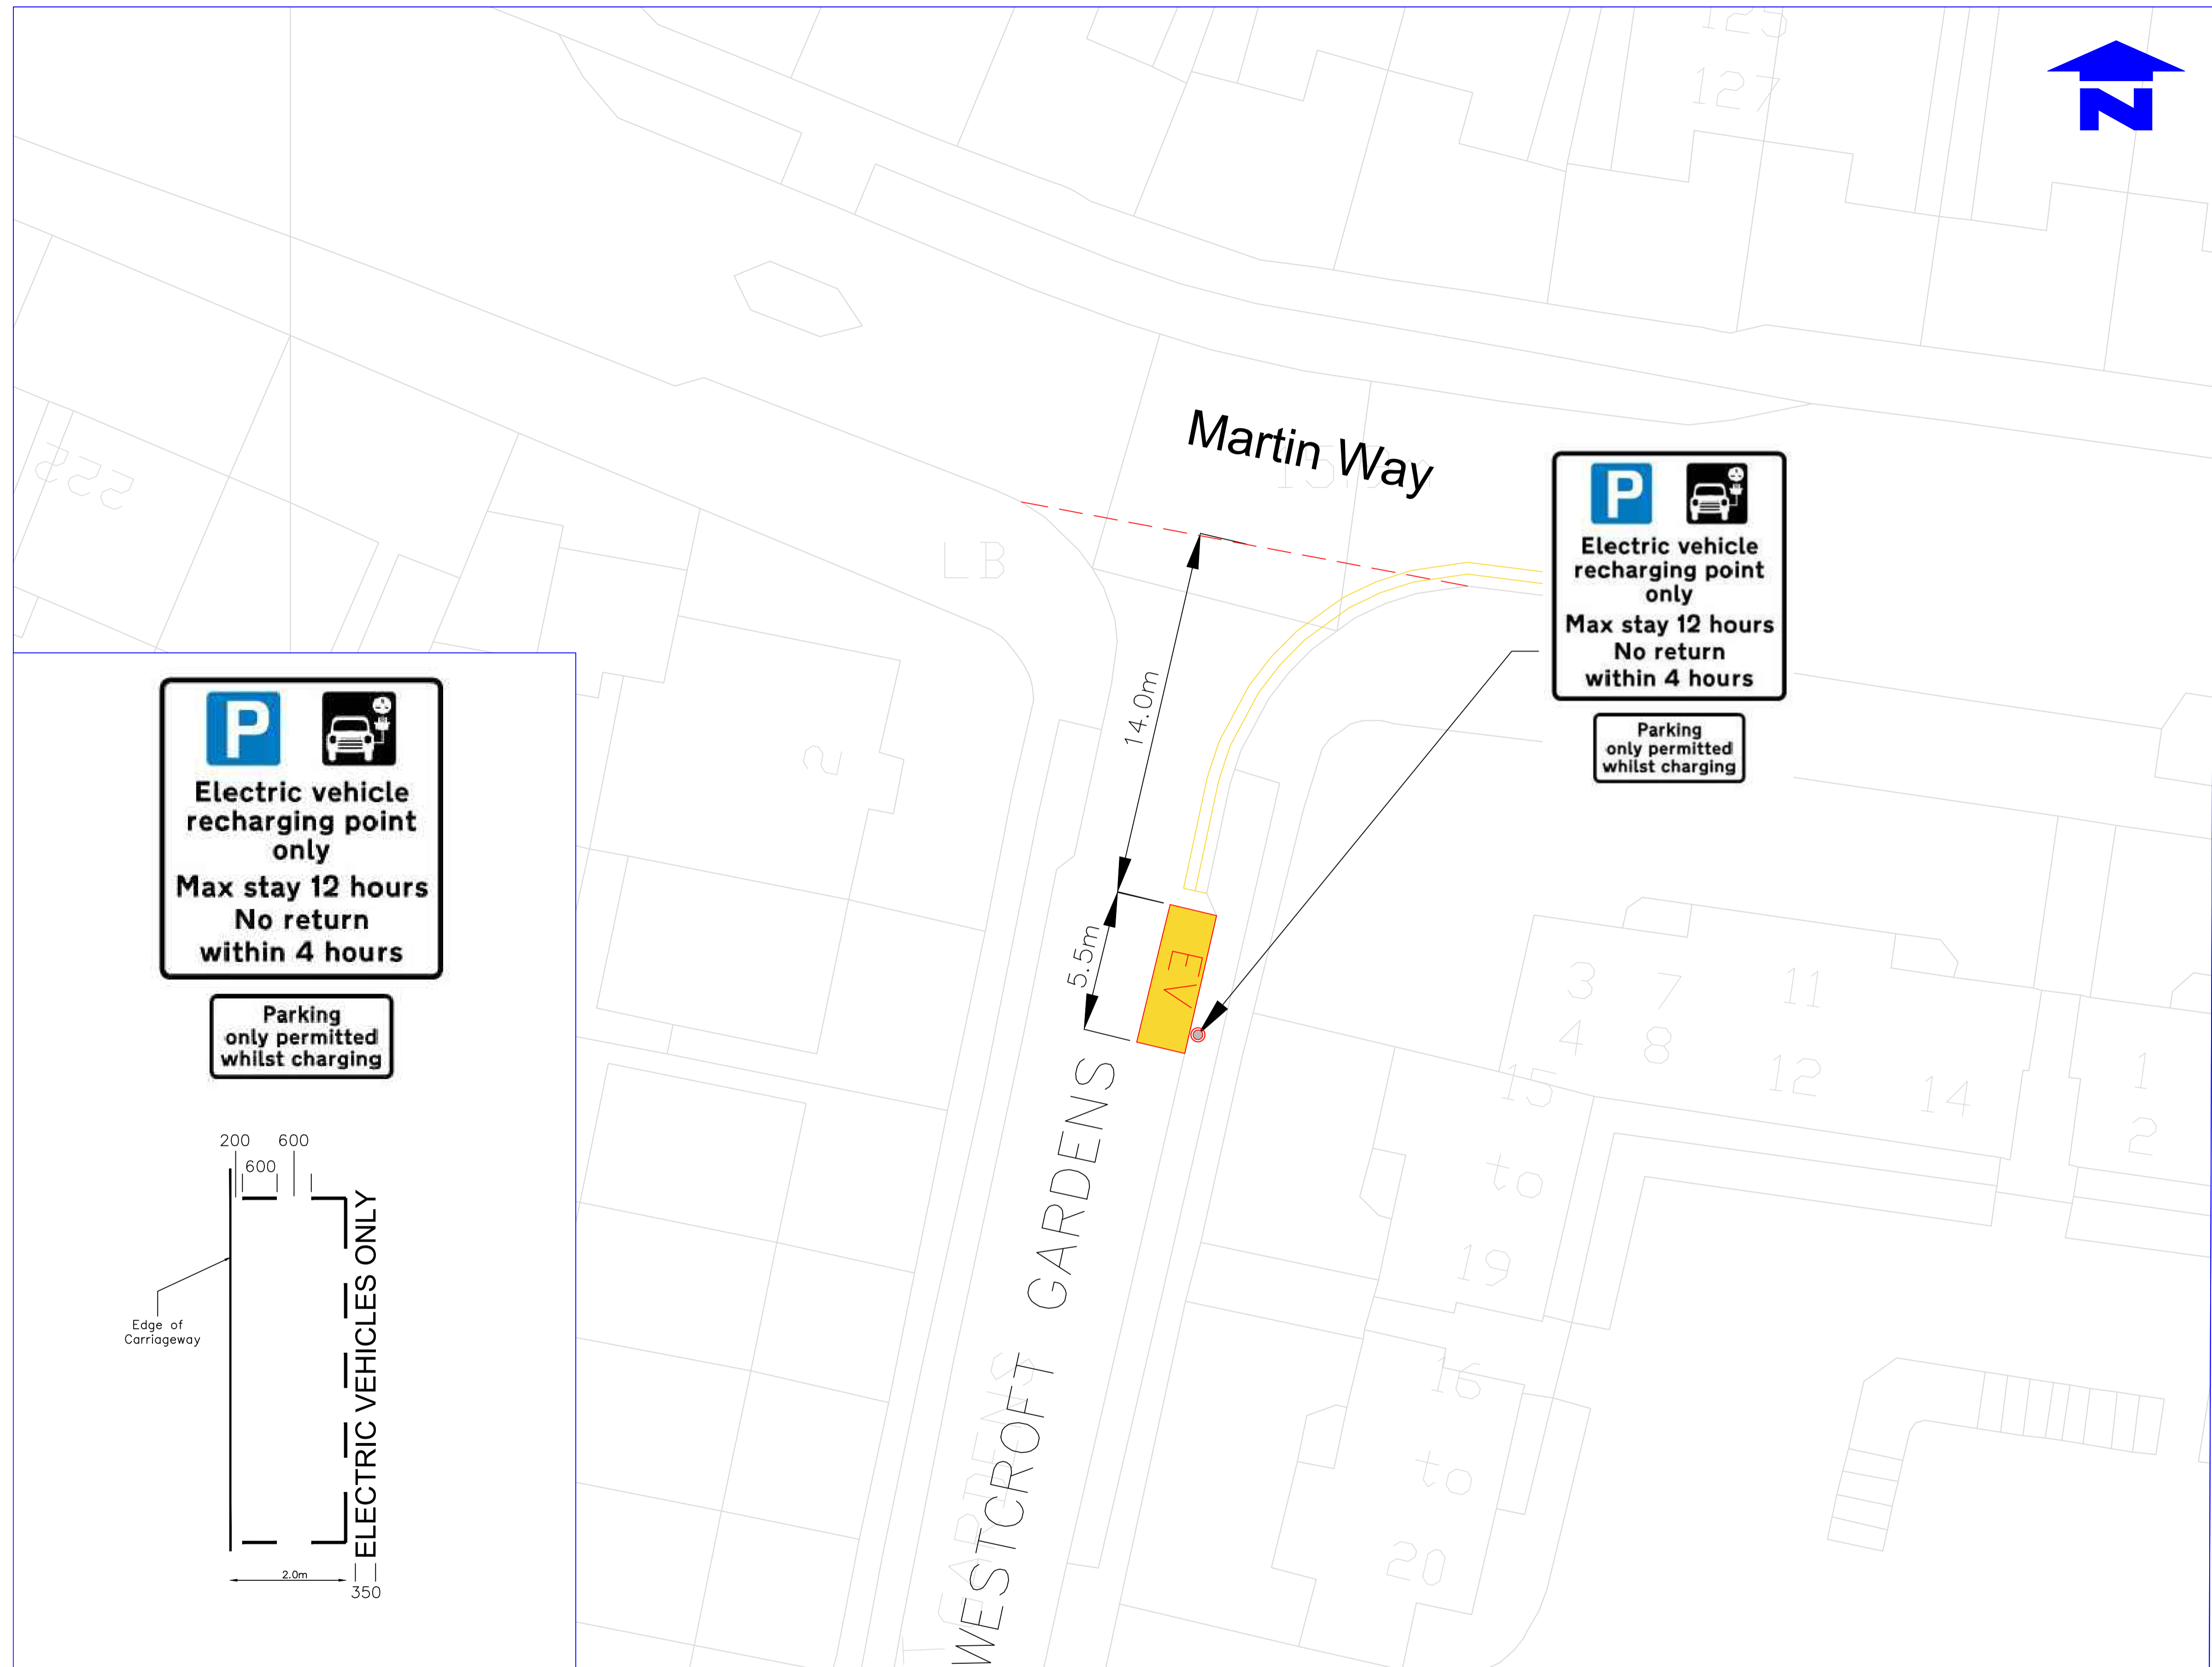

P **Electric vehicle recharging point only**
Max stay 12 hours
No return within 4 hours

Parking only permitted whilst charging

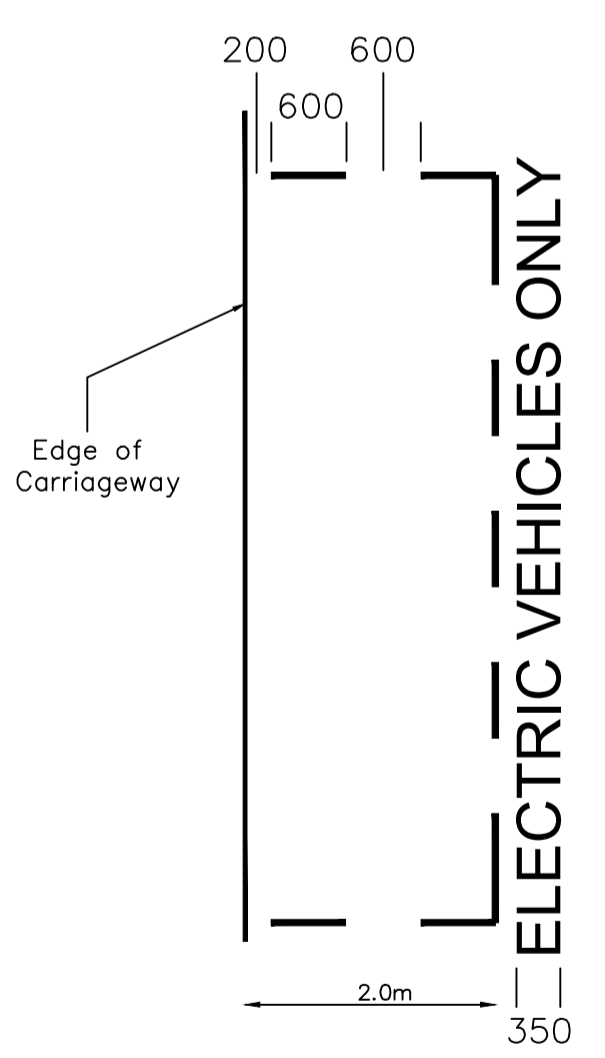

Notes
Do not scale from this drawing

Rev.	Revisions	Drawn	Sig.	Date	Chkd.	Sig.	Date	App.	Sig.	Date

ENVIRONMENT
CIVIC PRIDE AND CLIMATE
DEPARTMENT

Drawn by	Sig.	Date
SC		Oct 24
Checked by	Sig.	Date
SC		Oct 24
Approved by	Sig.	Date

PROJECT
LAMP COLUMN EV CHARGING BAYS

TITLE
Westcroft Gardens (Near Martin Way)
Morden, SM4 4AN (NO CPZ)



Drawing No.
Z30-016-02

Revision

Classification
CONSTRUCTION

Scale
1:500